
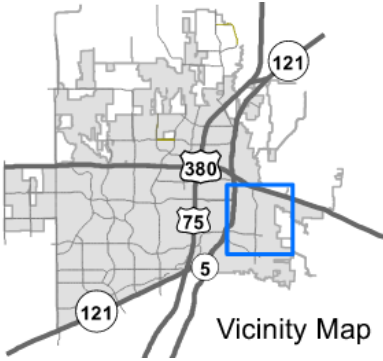




Encore Wire Rezone

25-0031Z


Location Map

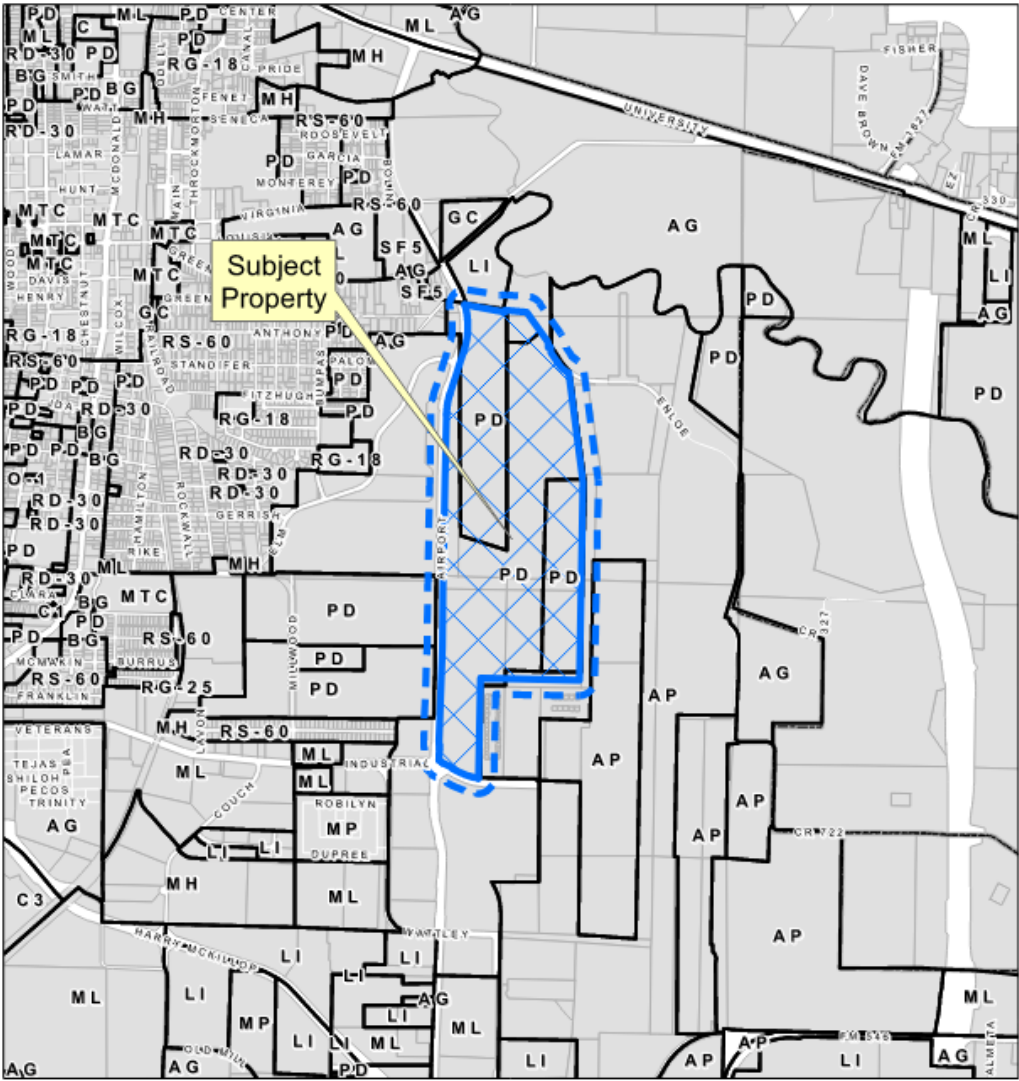


Aerial Exhibit

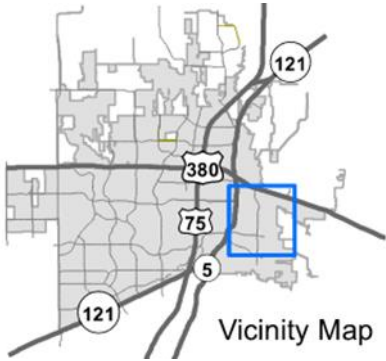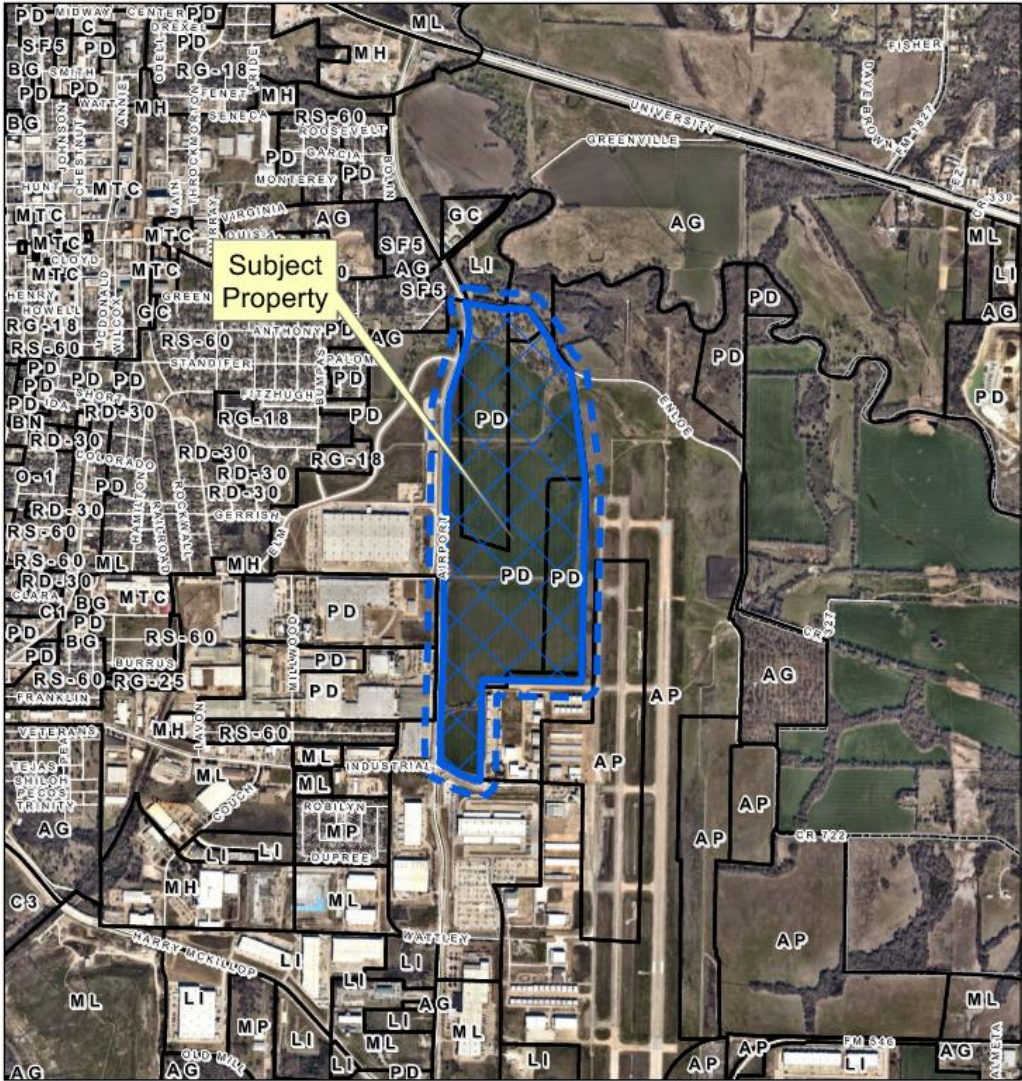

Proposed Zoning Exhibit

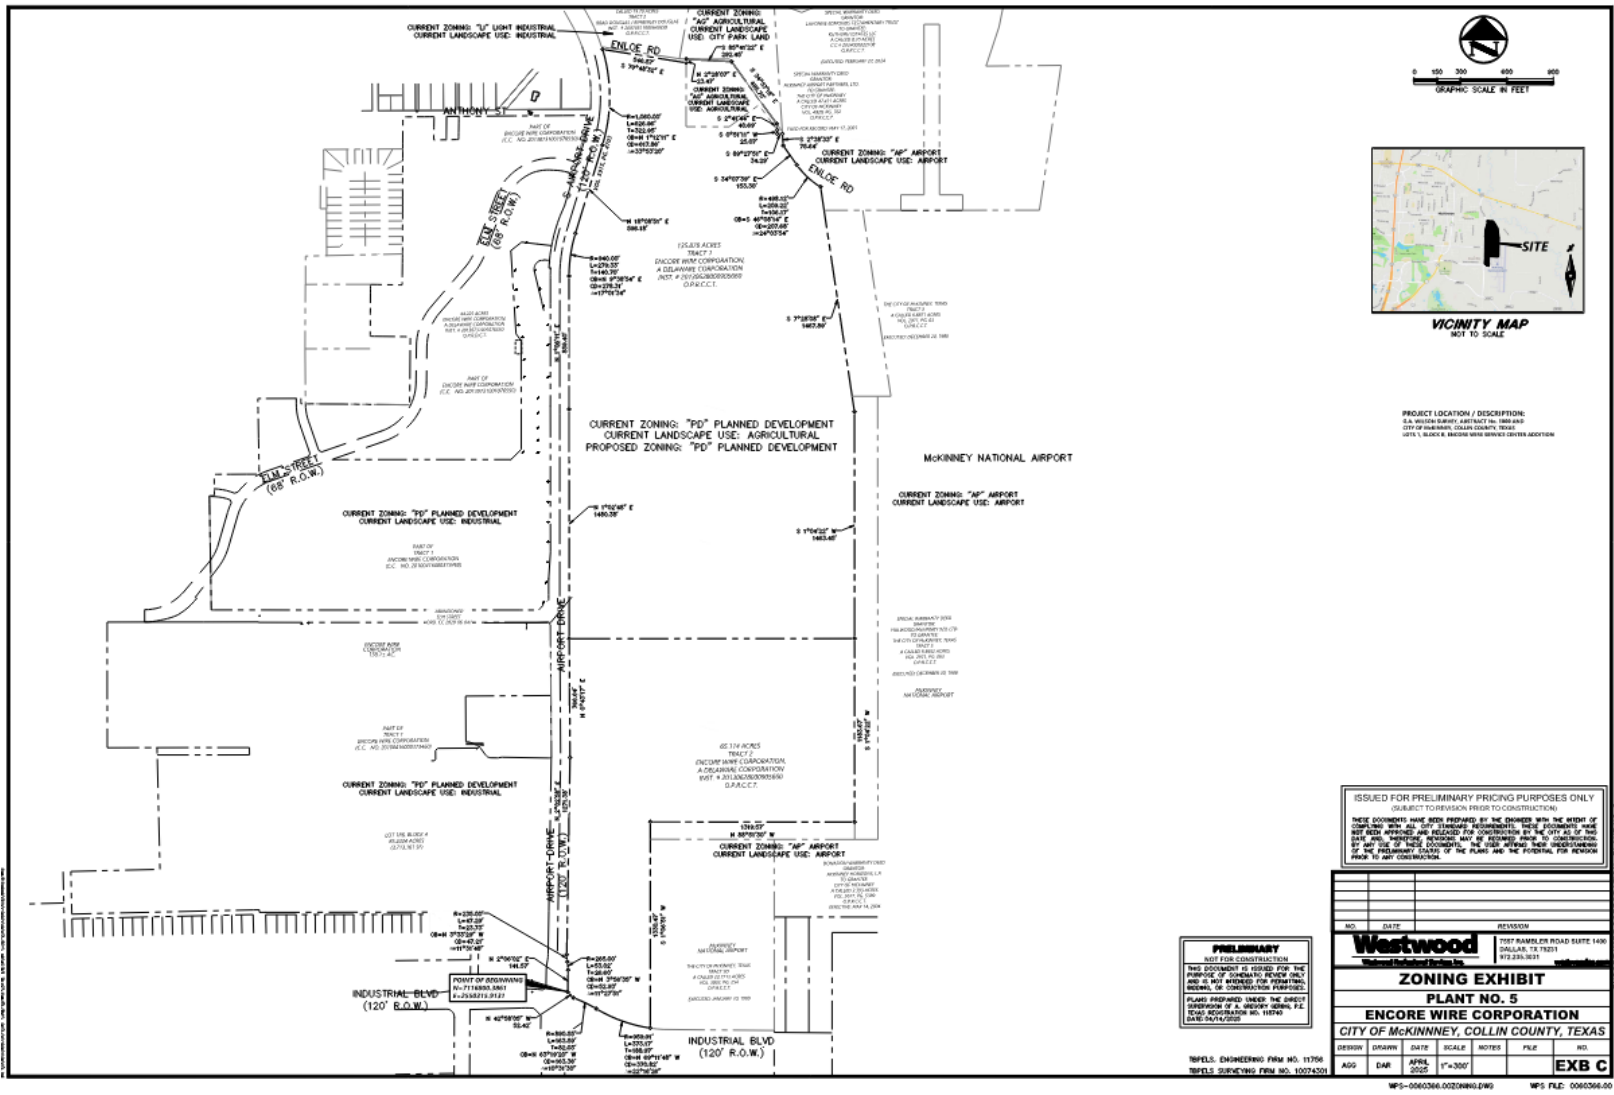


Development in the Area – (Information Only)

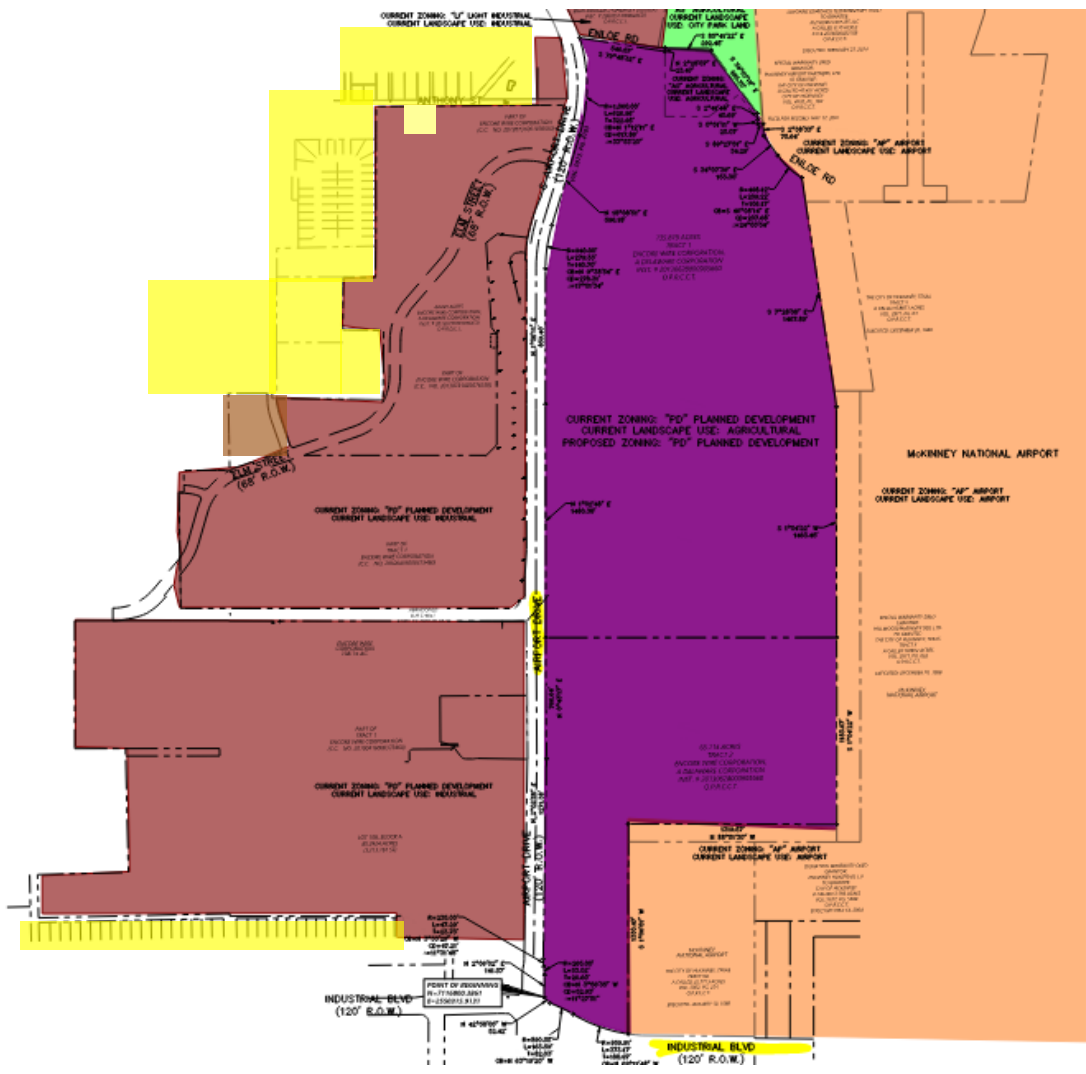



- Subject Property
- Industrial
- Residential
- Airport
- City Park Land

Concept Plan – (Information Only)


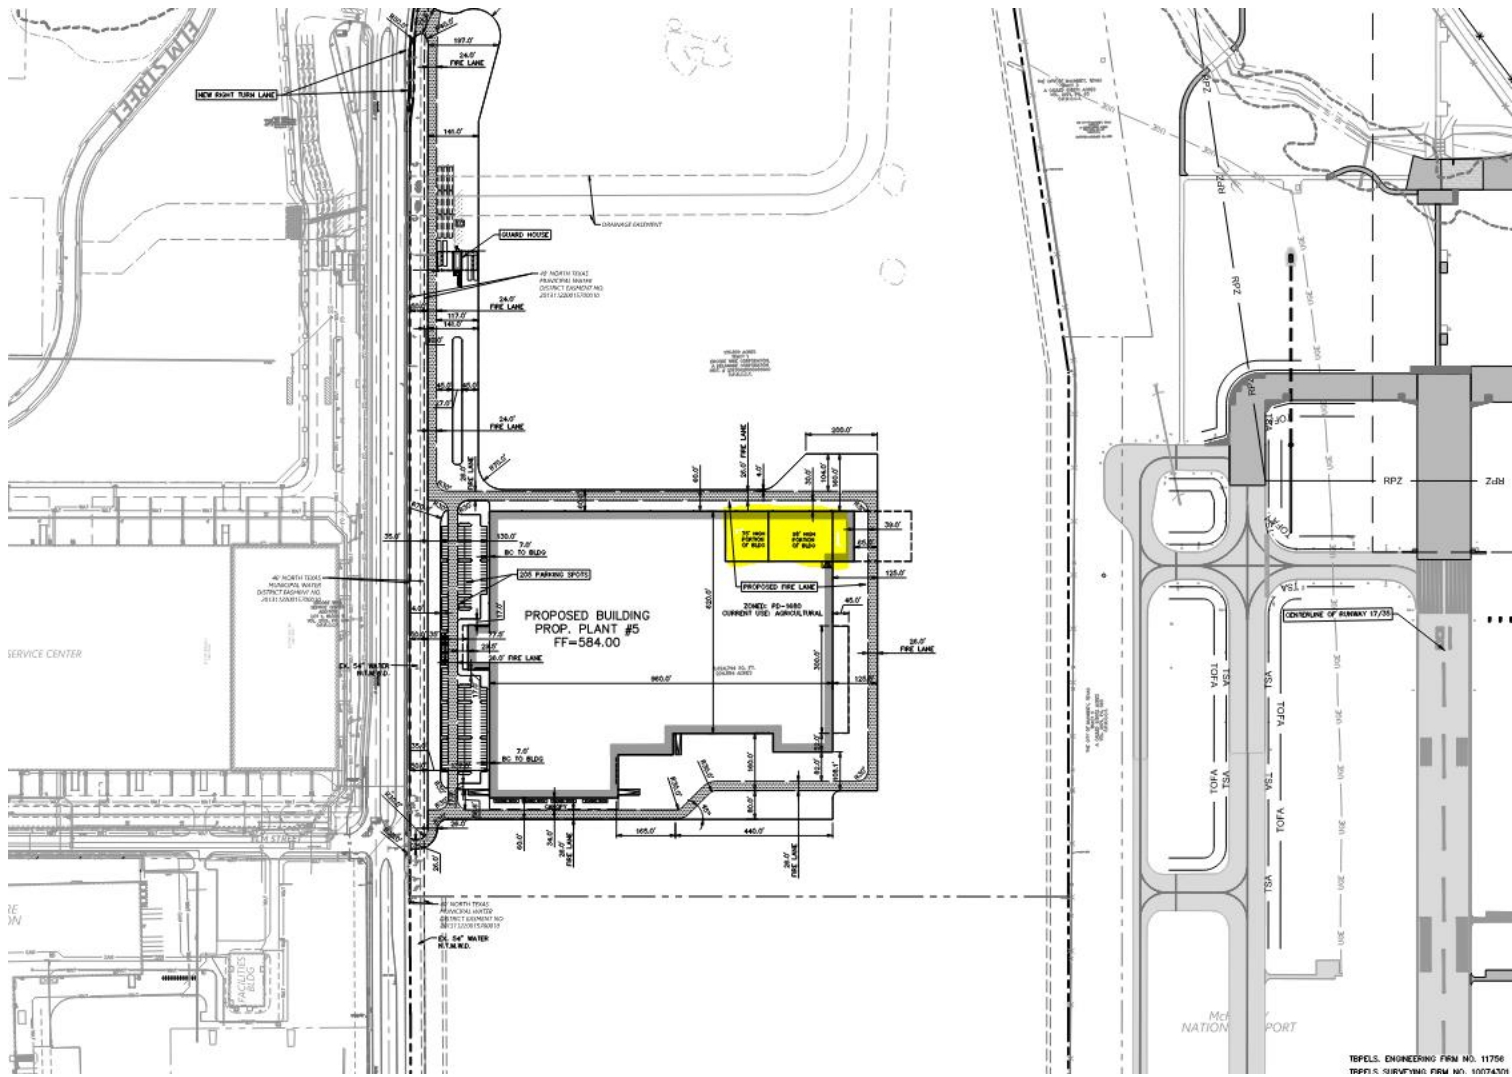


TEPELS, ENGINEERING FIRM NO. 11756
TRUFFLE SUBDIVISION FIRM NO. 10174201

Building Elevation – (Information Only)

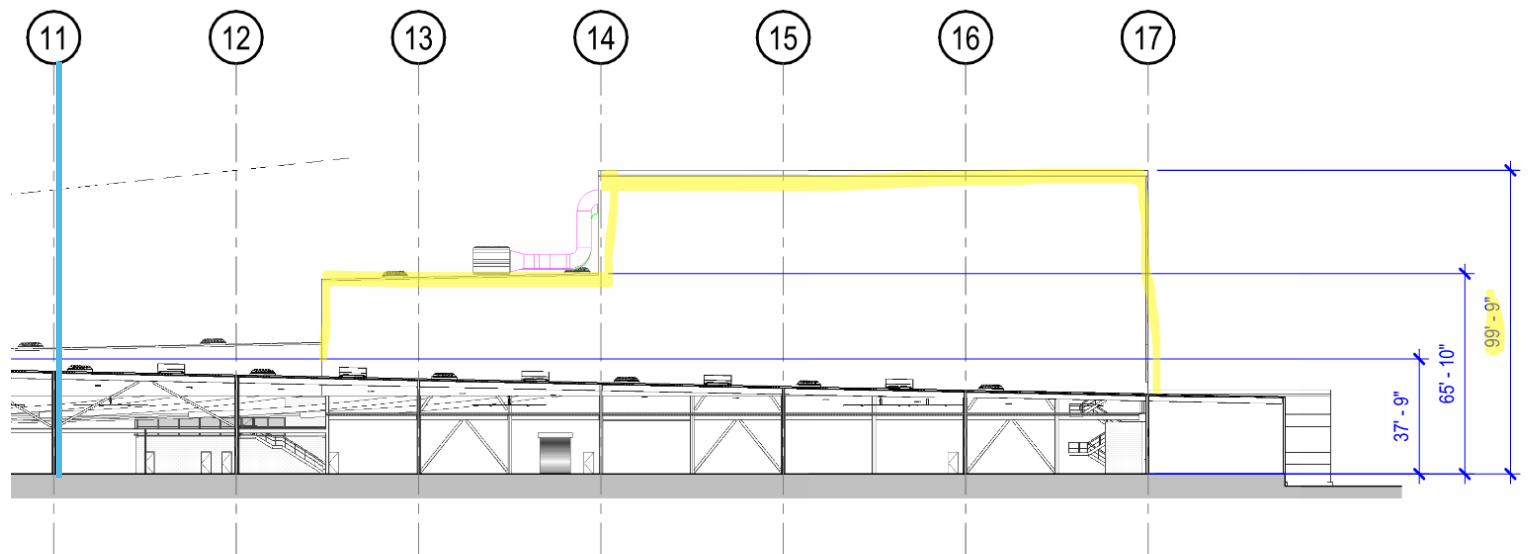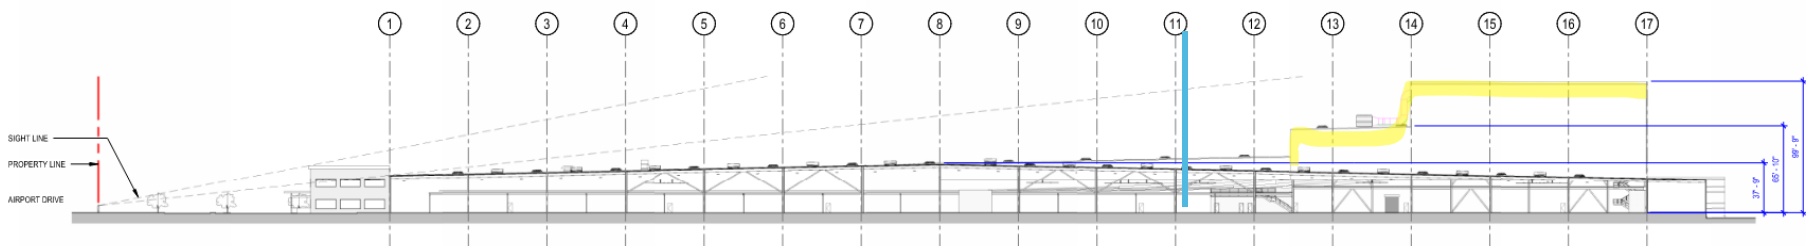

Building Elevation – (Information Only)

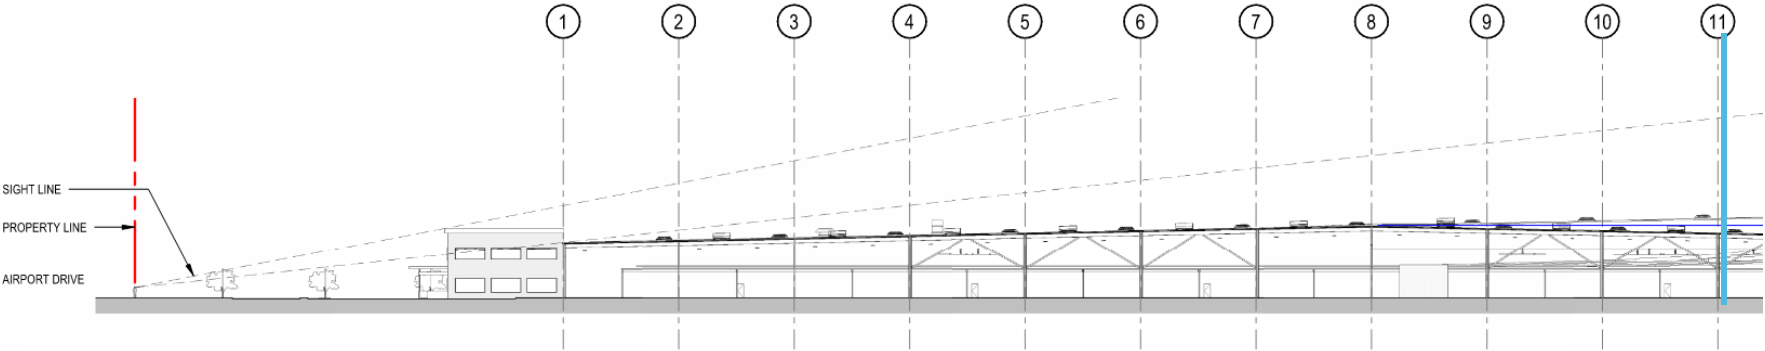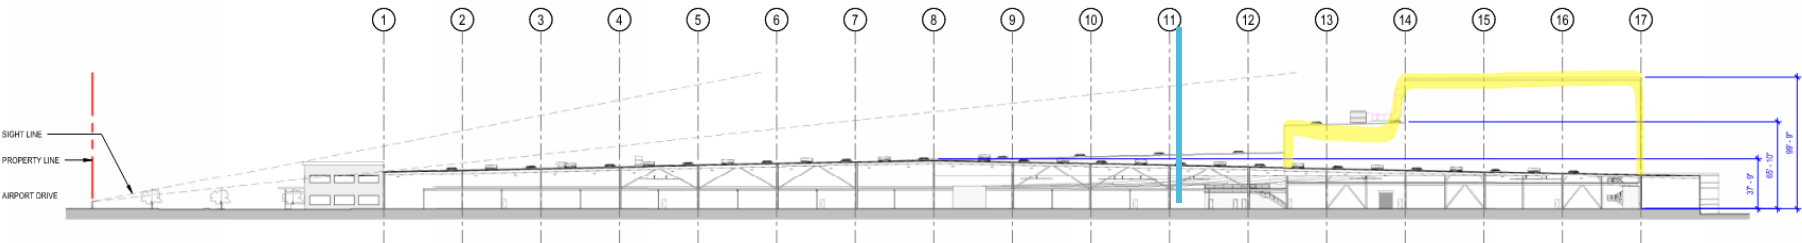

Building Elevations – West Side View (Information Only)

← N

