
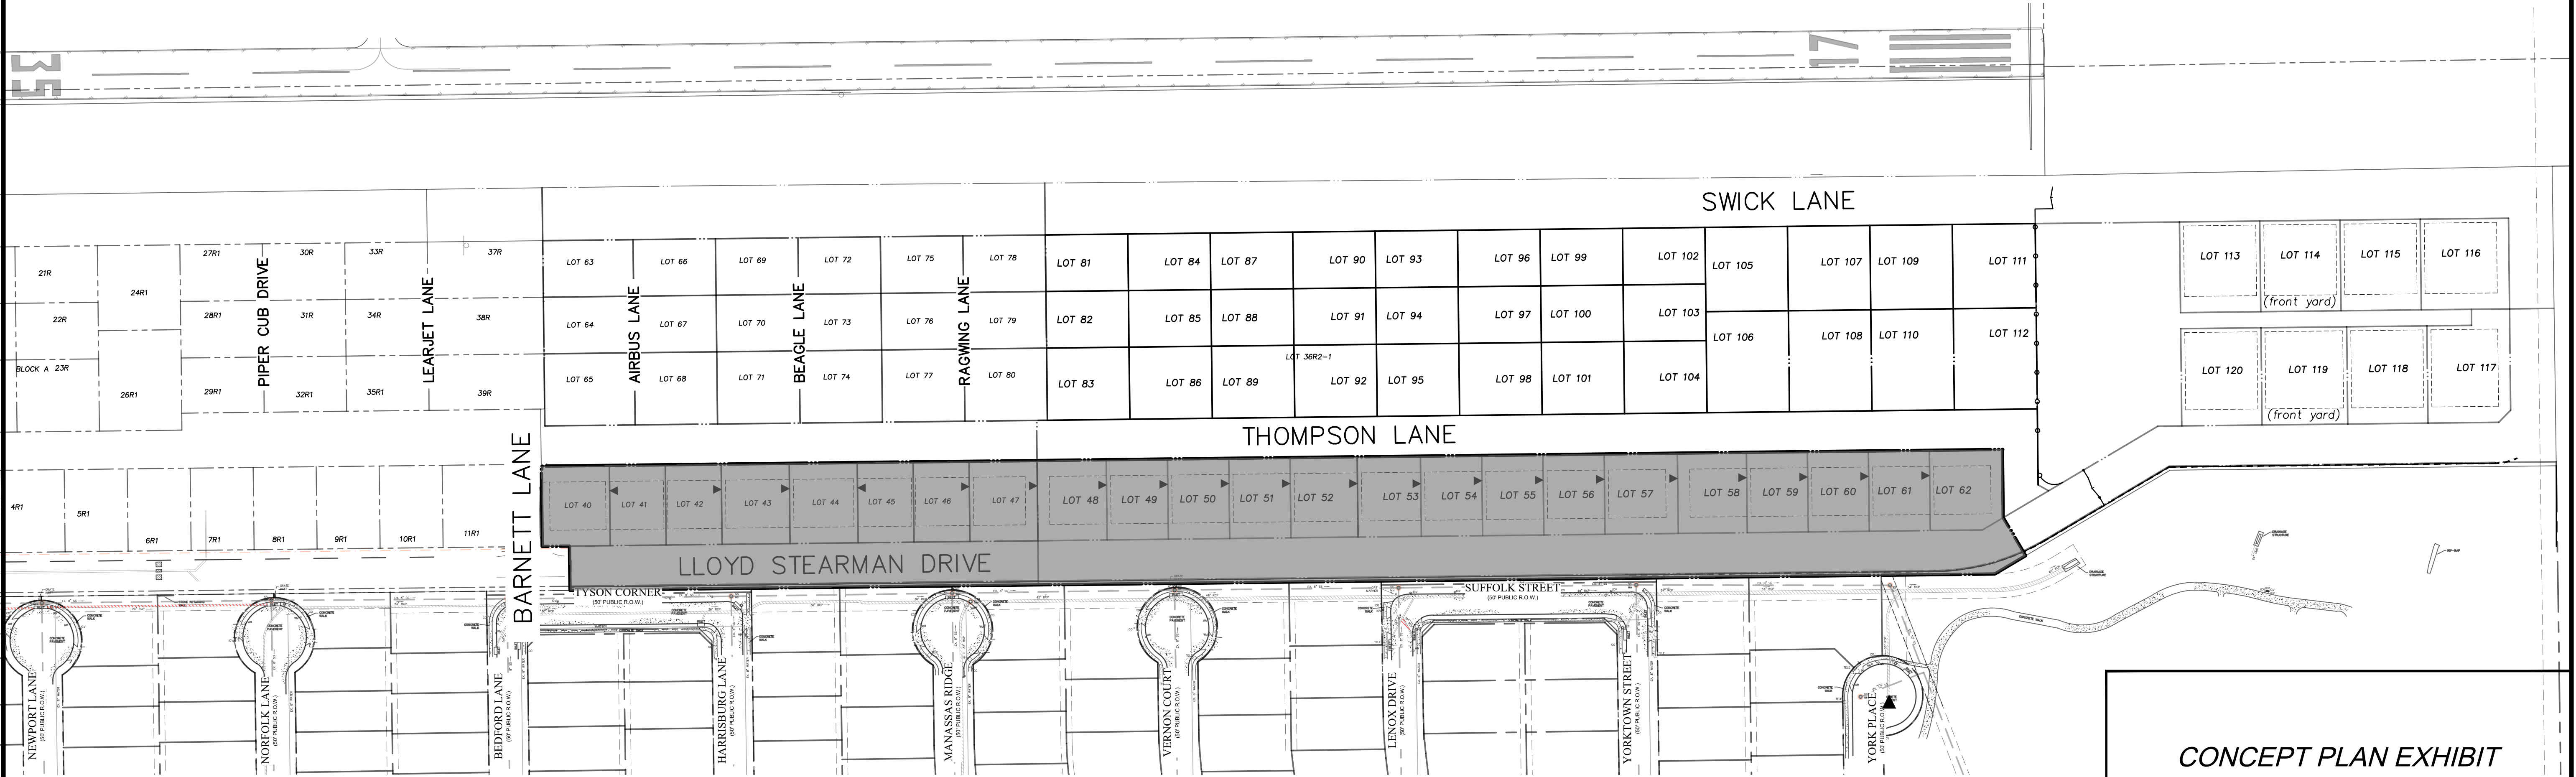
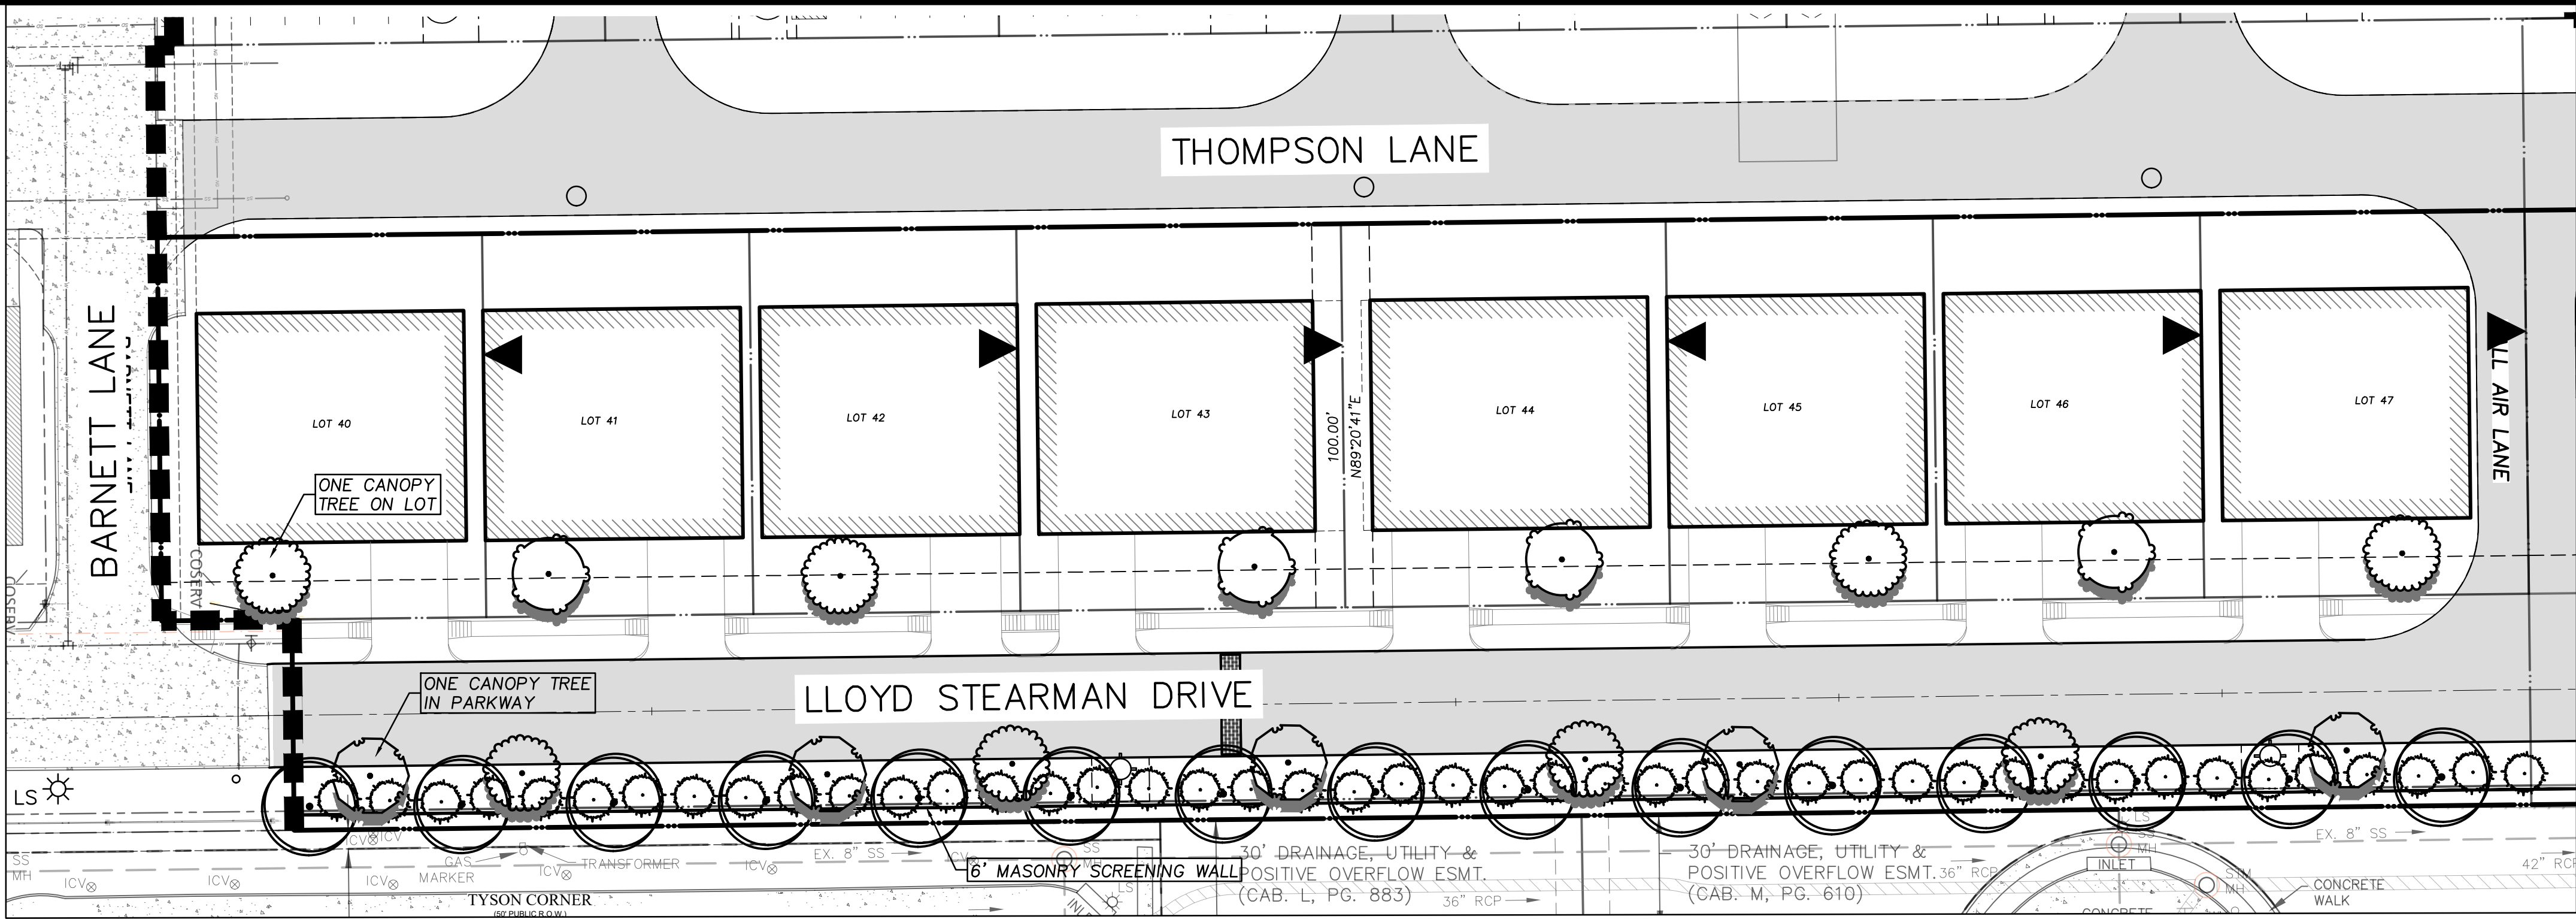


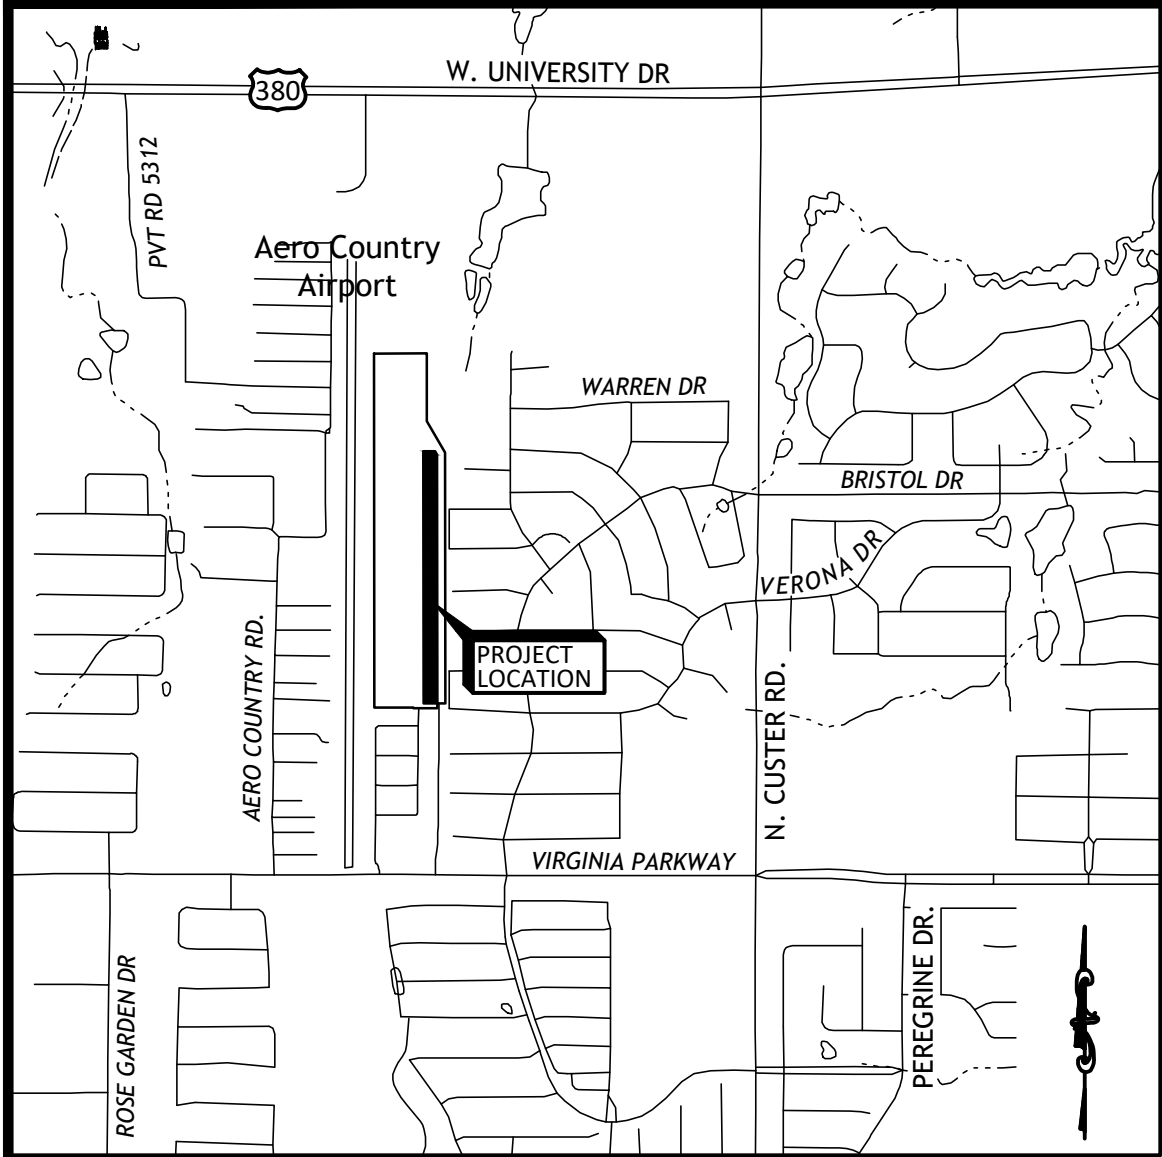

**CONCEPT PLAN EXHIBIT
AERO COUNTRY EAST ADDITION**

BEING OUT OF THE
E.T. BARRY SURVEY, ABSTRACT NO. 43
CITY OF MCKINNEY, COLLIN COUNTY, TEXAS
AUGUST, 2025

OWNER: HAT GROUP, LLC 210 S. MILL STREET LEWISVILLE, TX 75057 972.533.8353	ENGINEER: Texas Development Services, LLC 4888 Pecan Place Drive McKinney Texas 75071 (469) 964-5721
---	---