



408 W. White Avenue

Being Lot 1, of the REPLAT OF PART OF BLOCK 9 of the F. M. THOMPSON ADDITION, an Addition to the City of McKinney, COLLIN County, Texas, according to the Plat thereof recorded in Cabinet C, Slide 676, Plat Records, COLLIN County, Texas.

Allegiance
TITLE COMPANY




LEGEND

- 1/2" ROD FOUND
- ⊗ 1/2" ROD SET
- 1" PIPE FOUND
- ⊠ "X" FOUND/SET
- ⊙ 5/8" ROD FOUND
- ✦ POINT FOR CORNER
- FENCE POST FOR CORNER
- CM CONTROLLING MONUMENT
- AC AIR CONDITIONER
- PE POOL
- TE EQUIPMENT TRANSFORMER PAD
- COLUMN
- POWER POLE
- ▲ UNDERGROUND ELECTRIC
- △ OVERHEAD ELECTRIC
- OHP— OVERHEAD ELECTRIC POWER
- OES— OVERHEAD ELECTRIC SERVICE
- CHAIN LINK
- WOOD FENCE 0.5' WIDE TYPICAL
- U— IRON FENCE
- X— BARBED WIRE
- DOUBLE SIDED WOOD FENCE
- Edge of ASPHALT
- Edge of GRAVEL
- CONCRETE
- COVERED AREA

The survey is hereby accepted with the discrepancies, conflicts, or shortages in area of boundary lines, encroachments, protrusions, or overlapping of improvements shown.



PERRY ADDITION
VOL. C, PG. 752

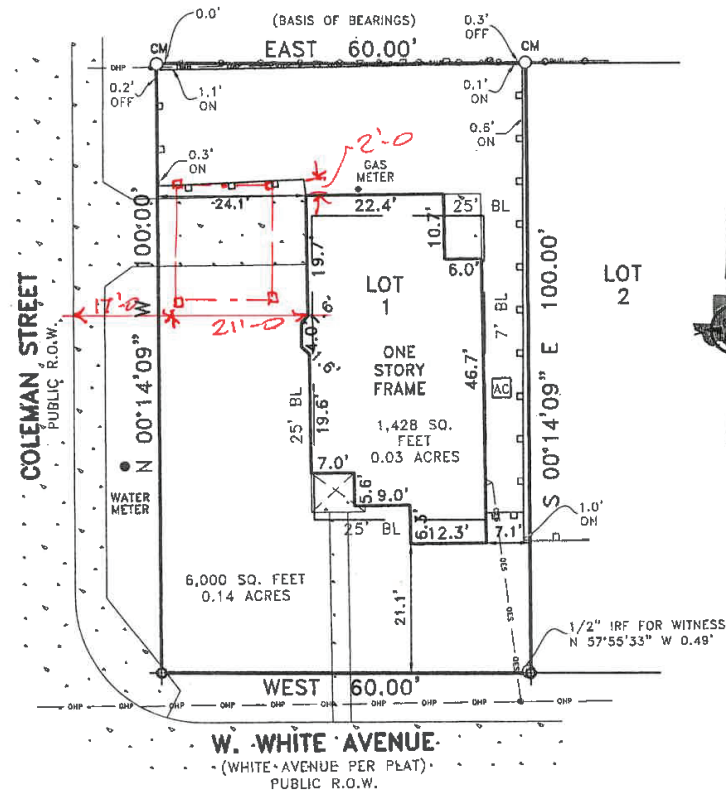

EXCEPTIONS:

REVISION NOTE: SQ. FOOTAGE FOR HOUSE
ADDED
09/14/18

NOTES:

NOTE: BEARINGS, EASEMENTS AND BUILDING LINES ARE BY RECORDED PLAT UNLESS OTHERWISE NOTED.

FLOOD NOTE: According to the F.I.R.M. No. 48085C0280J, this property does lie in Zone X and does not lie within the 100 year flood zone.

This survey is made in conjunction with the information provided by Allegiance Title Company. Use of this survey by any other parties and/or for other purposes shall be at user's own risk and any loss resulting from other use shall not be the responsibility of the undersigned. This is to certify that I have on this date made a careful and accurate survey on the ground of the subject property. The plat hereon is a correct and accurate representation of the property lines and dimensions as indicated; location and type of buildings as shown; and EXCEPT AS SHOWN, there are no visible and apparent encroachments or protrusions on the ground.

Drawn By: SN

Scale: 1" = 20'

Date: 08/31/18


GF No.: 1883784-ALMK

Job No.: 1819107



CBG
SURVEYING TEXAS LLC

12025 Shiloh Road, Ste. 240
Dallas, TX 75228
P 214.349.9485
F 214.349.2216
Firm No. 10168800
www.cbgnetwork.com

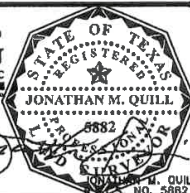

Accepted by: _____

Purchaser

Date: _____

Purchaser