

Issue Date:	01/28/2026
Revision:	
Revision:	
Revision:	

These drawings and details are the sole property of URBAN NESTS DEVELOPMENT, LLC and may be used for this specific project only. They shall not be loaned, copied or reproduced, on whole or in part, for any other purpose or project without the written consent of the Architect.
 (C) URBAN NEST DEVELOPMENT LLC, 2025


26009

EXTERIOR ELEVATIONS

A400



2 BACK ELEVATION
 3/8" = 1'-0"

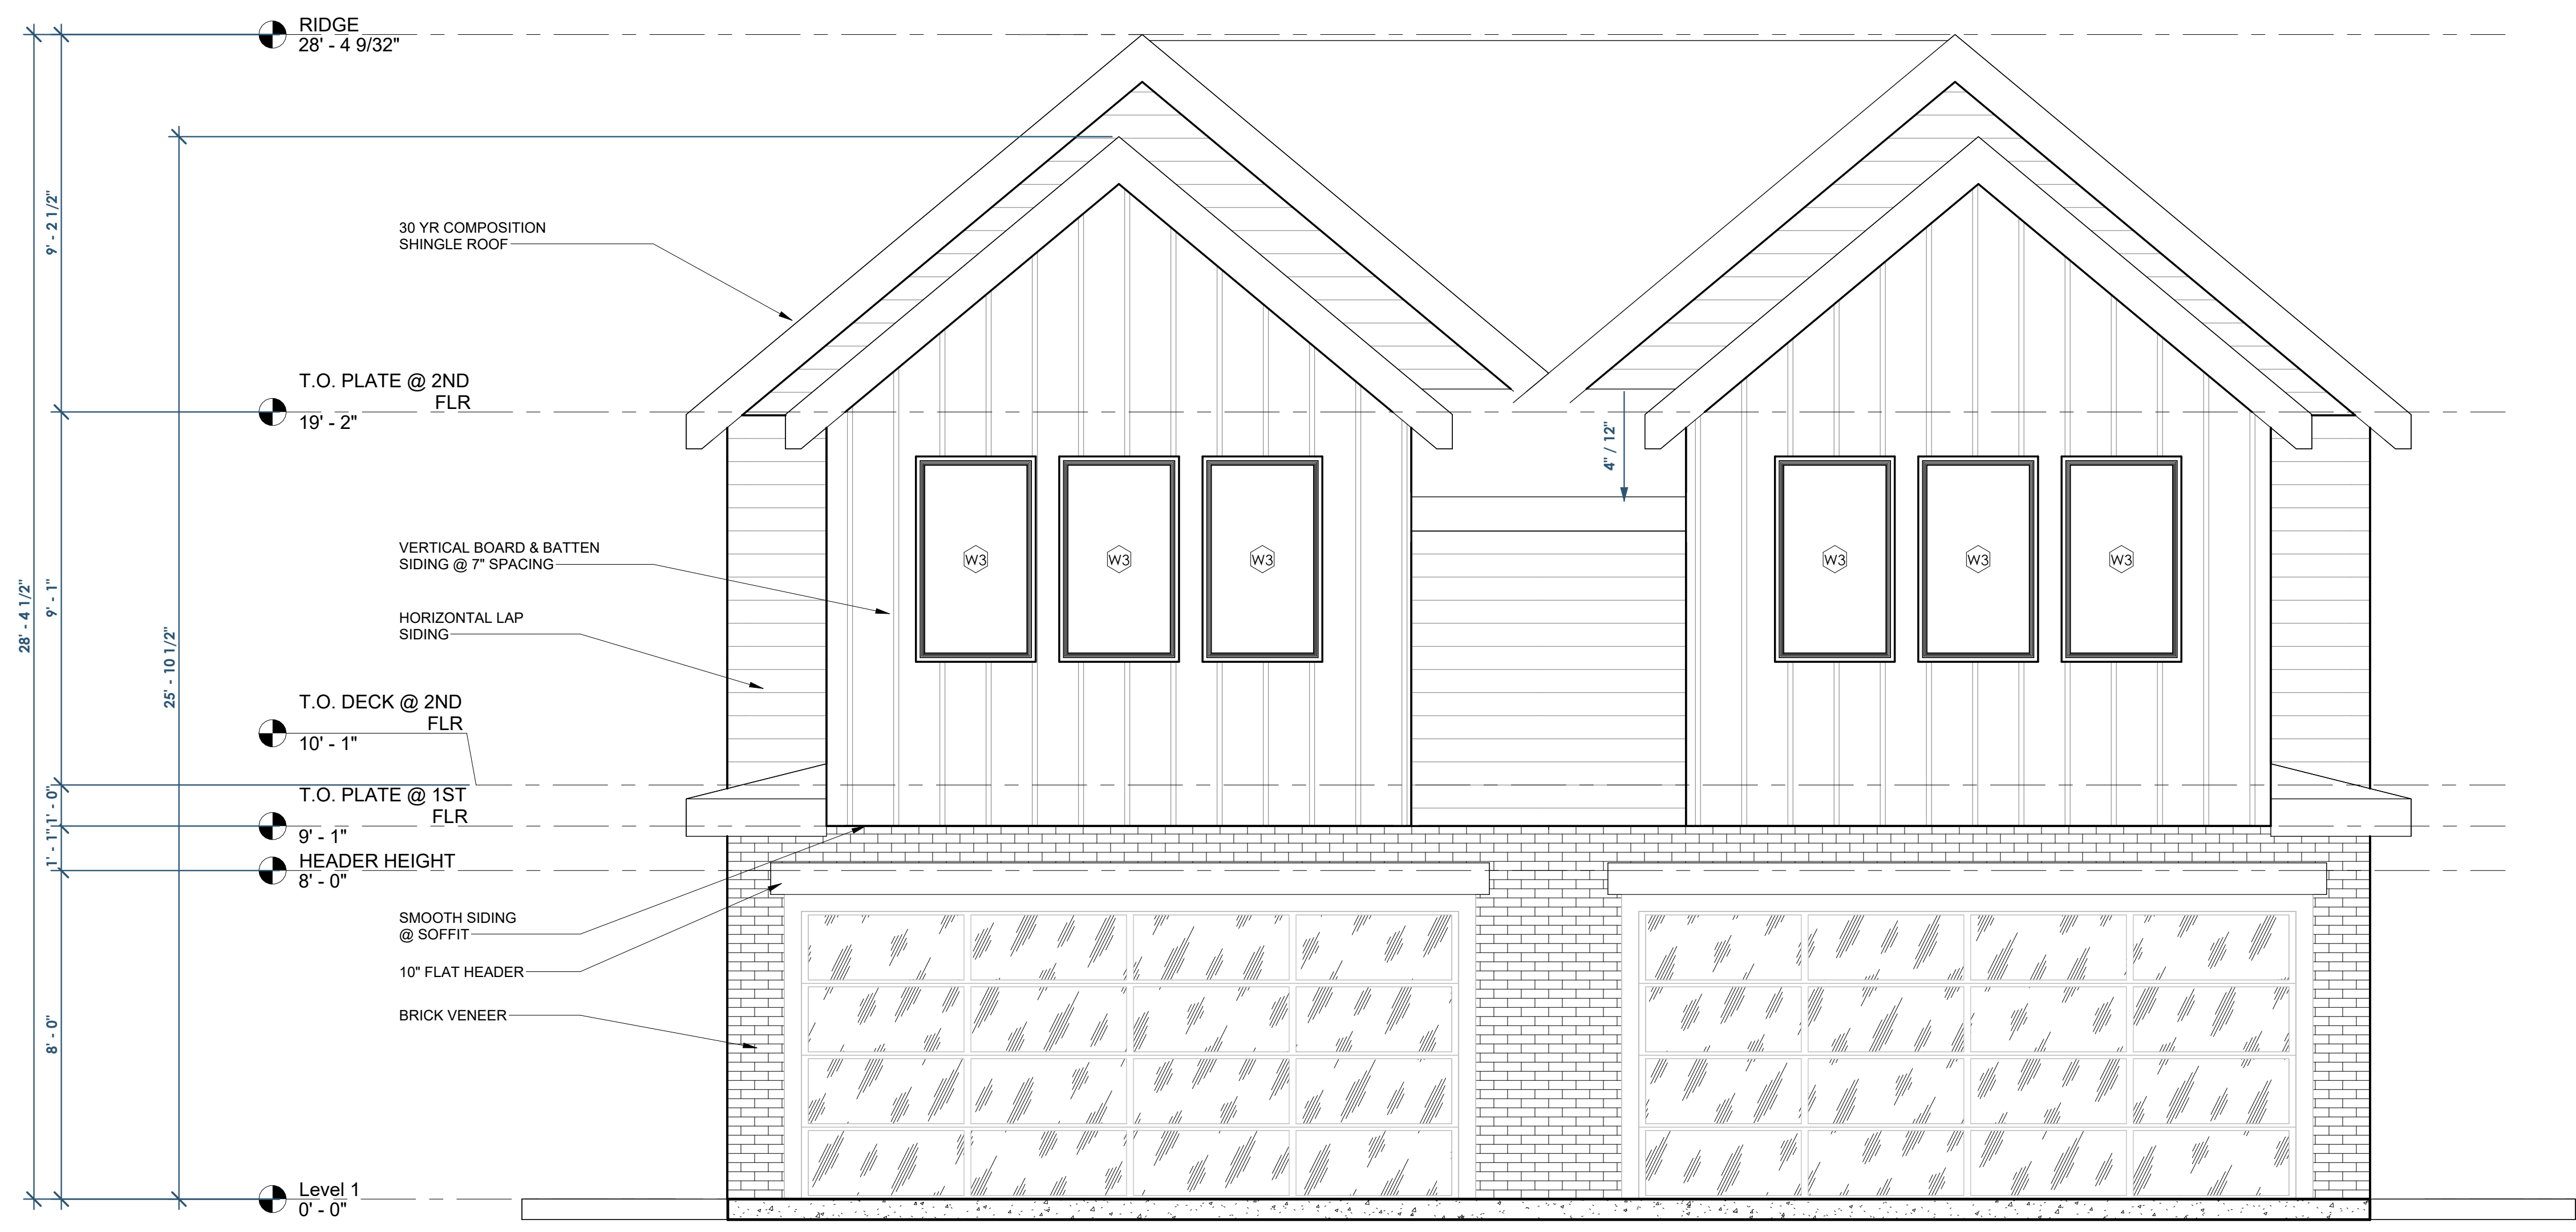

1 FRONT ELEVATION
 3/8" = 1'-0"