

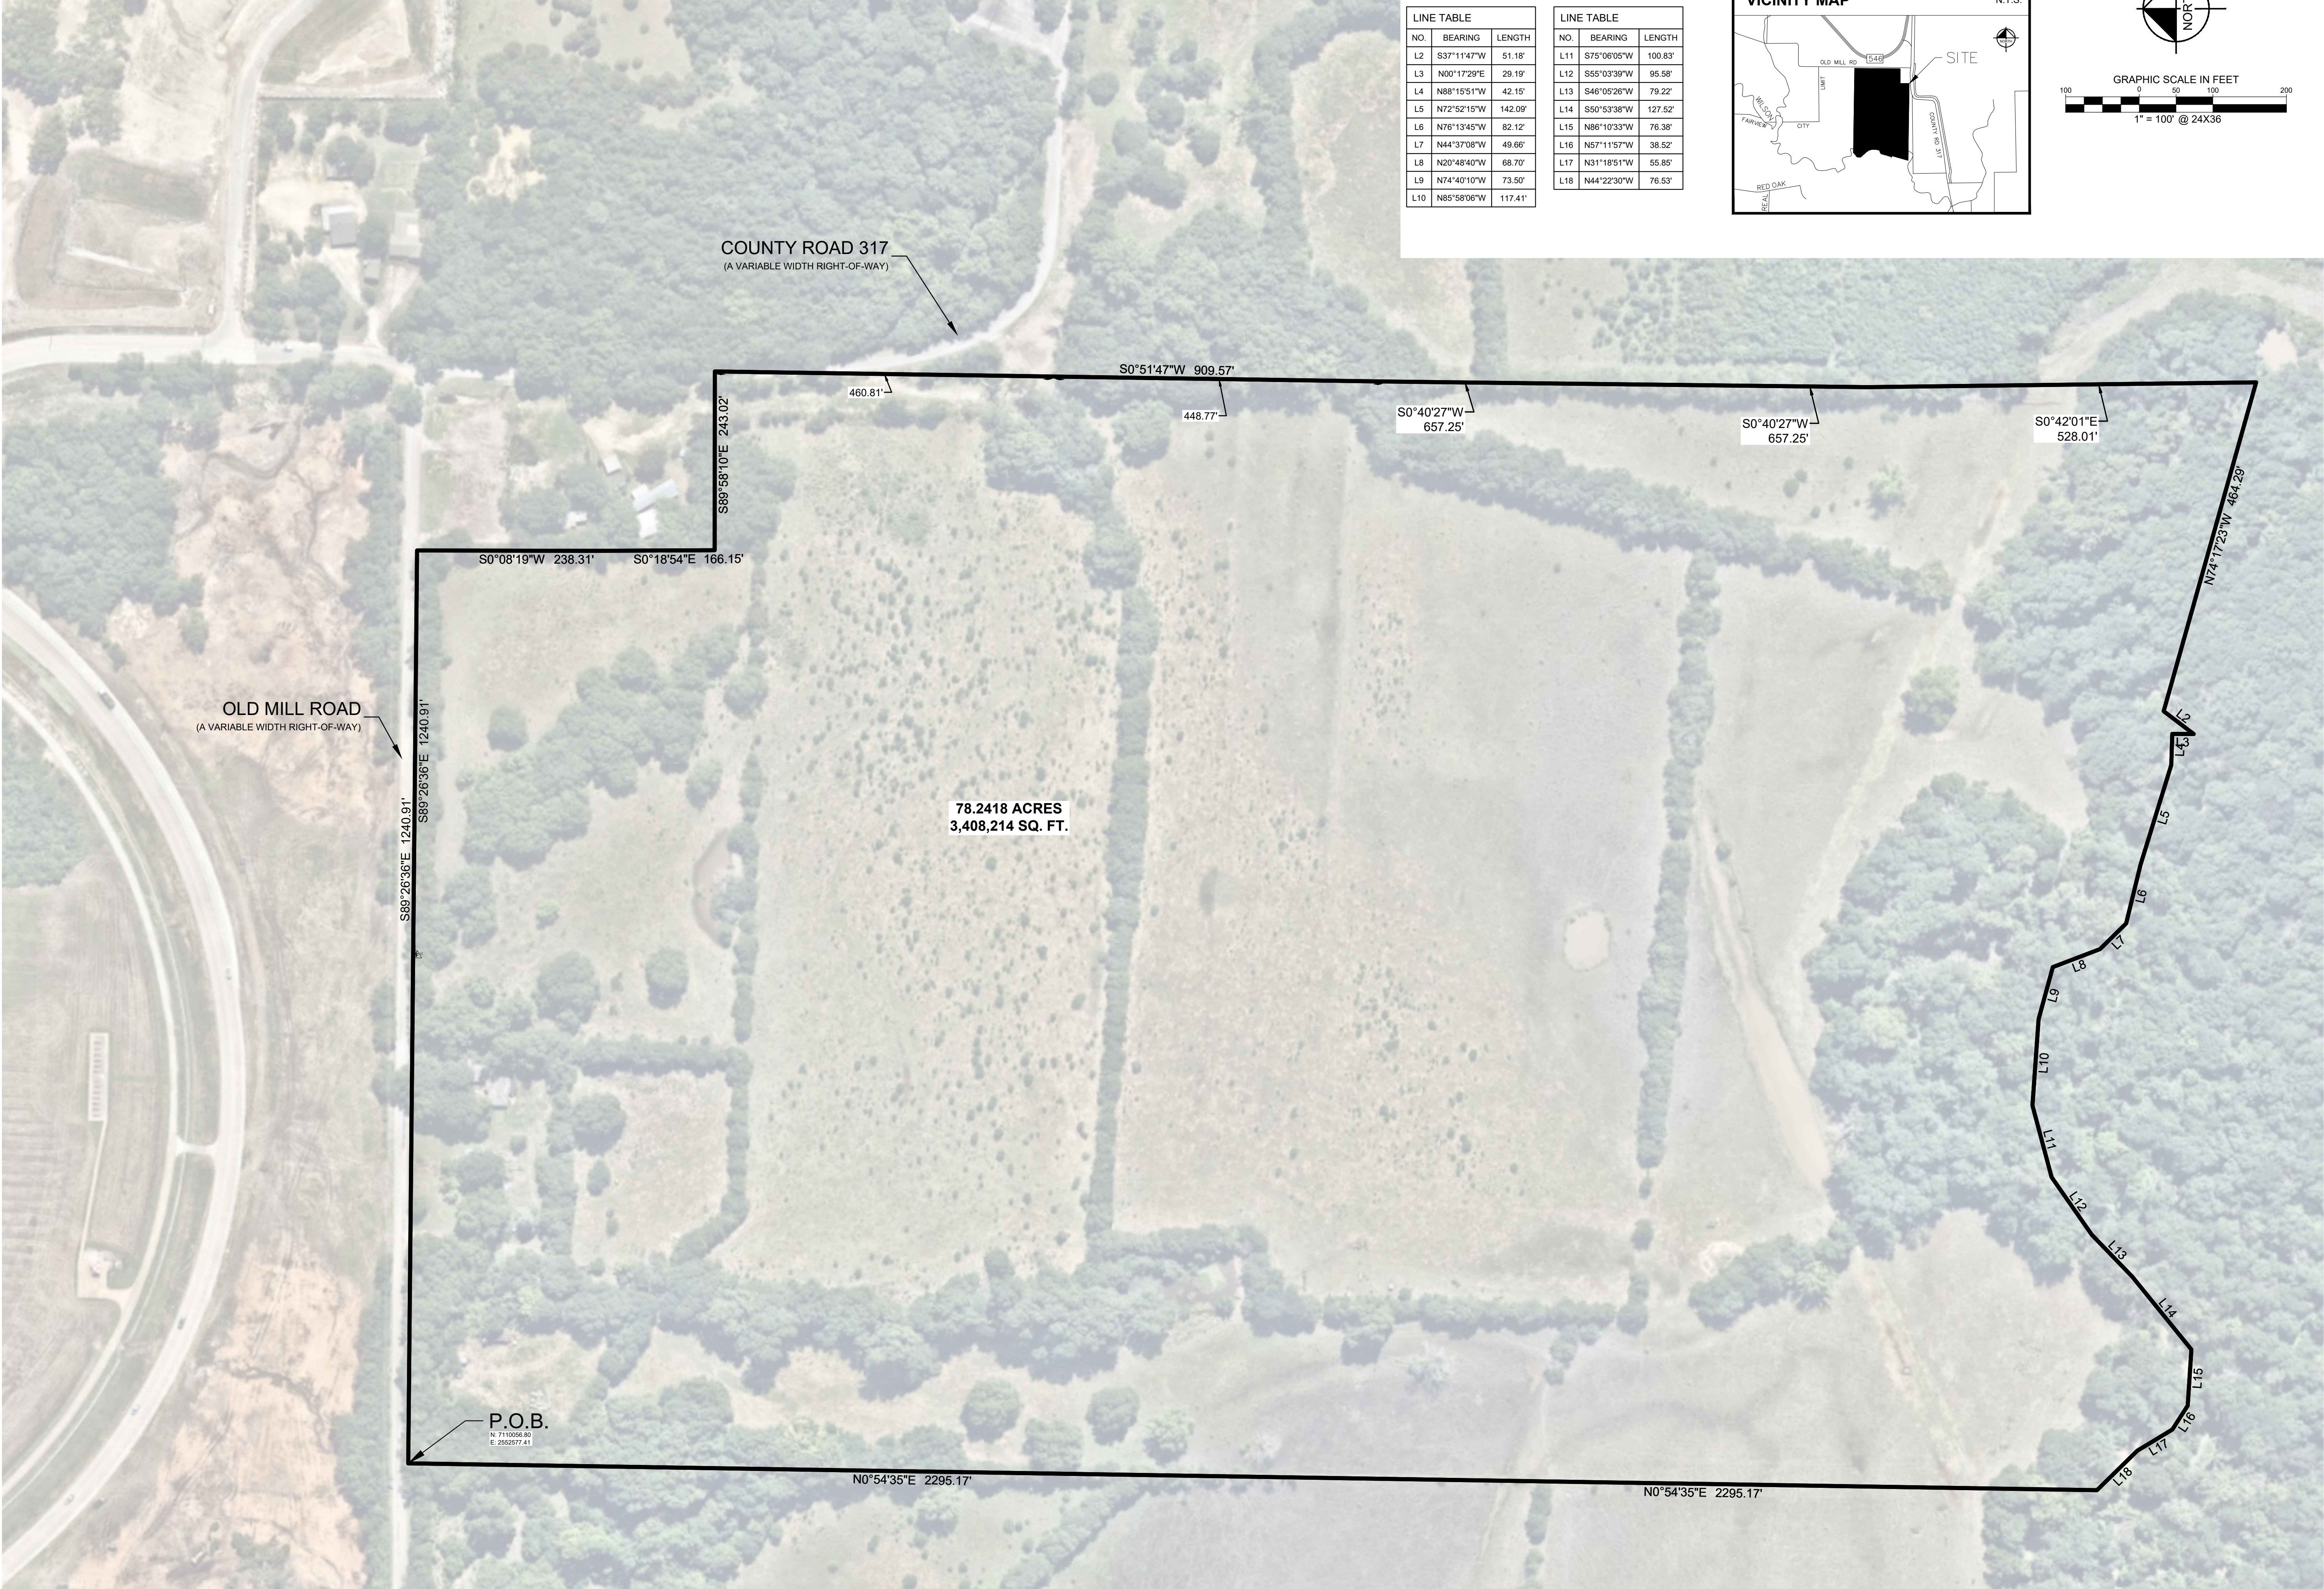



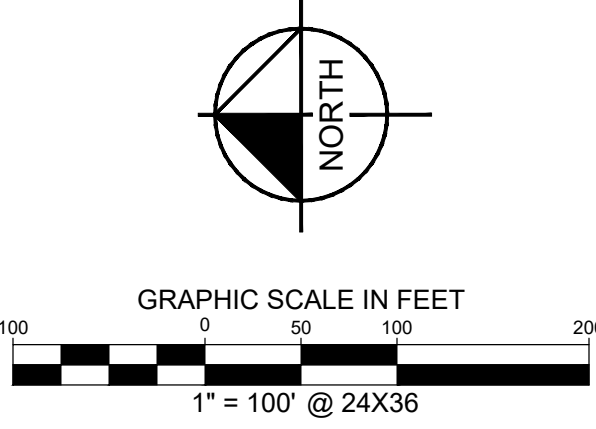

LINE TABLE		
NO.	BEARING	LENGTH
L2	S37°11'47"W	51.18'
L3	N00°17'29"E	29.19'
L4	N88°15'51"W	42.15'
L5	N72°52'15"W	142.09'
L6	N76°13'45"W	82.12'
L7	N44°37'08"W	49.66'
L8	N20°48'40"W	68.70'
L9	N74°40'10"W	73.50'
L10	N85°58'06"W	117.41'

LINE TABLE		
NO.	BEARING	LENGTH
L11	S75°08'05"W	100.83'
L12	S55°03'39"W	95.58'
L13	S46°05'26"W	79.22'
L14	S50°53'38"W	127.52'
L15	N86°10'33"W	76.38'
L16	N57°11'57"W	38.52'
L17	N31°18'51"W	55.85'
L18	N44°22'30"W	76.53'

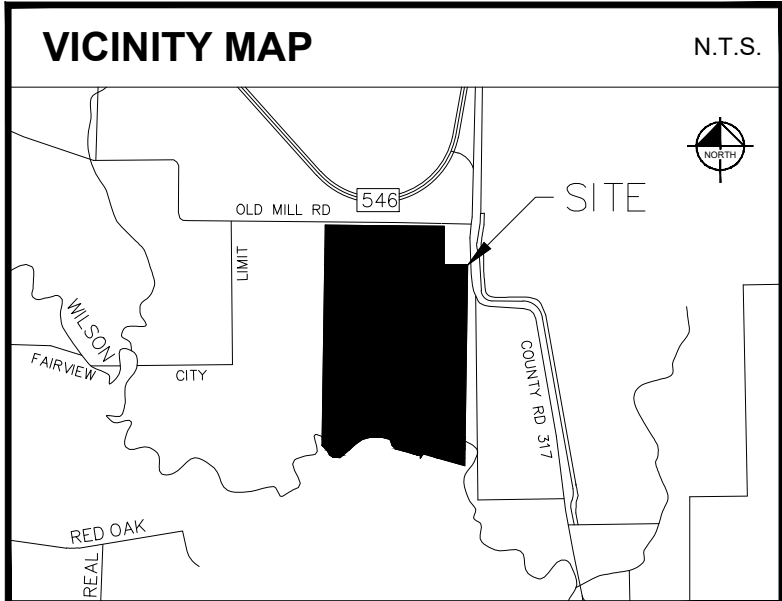

REVISIONS	
NO.	DATE

Kimley-Horn
200 NORTH TRAVIS STREET, SUITE 500
SHERMAN, TEXAS 75090
PHONE: [REDACTED]
TEXAS REGISTERED ENGINEERING FIRM F-928

PROJECT No. 069245401
SHEET SIZE: 24"x36"
DATE: SEPTEMBER 2024
SCALE: AS SHOWN
DESIGNED BY: KH
DRAWN BY: KH
CHECKED BY: KH

GREATER TEXAS LAND RESOURCES
OLD MILL ROAD NEAR FM 546
MCKINNEY, TEXAS

AERIAL EXHIBIT
SHEET NUMBER