


LOCATION MAP
MAPSCO 361G

- LEGEND**
- EXISTING BUILDING
 - EXISTING CONCRETE CURB
 - EXISTING ASPHALT PAVEMENT
 - EXISTING LIGHT STANDARD
 - EXISTING SIGN
 - EXISTING RETAINING WALL

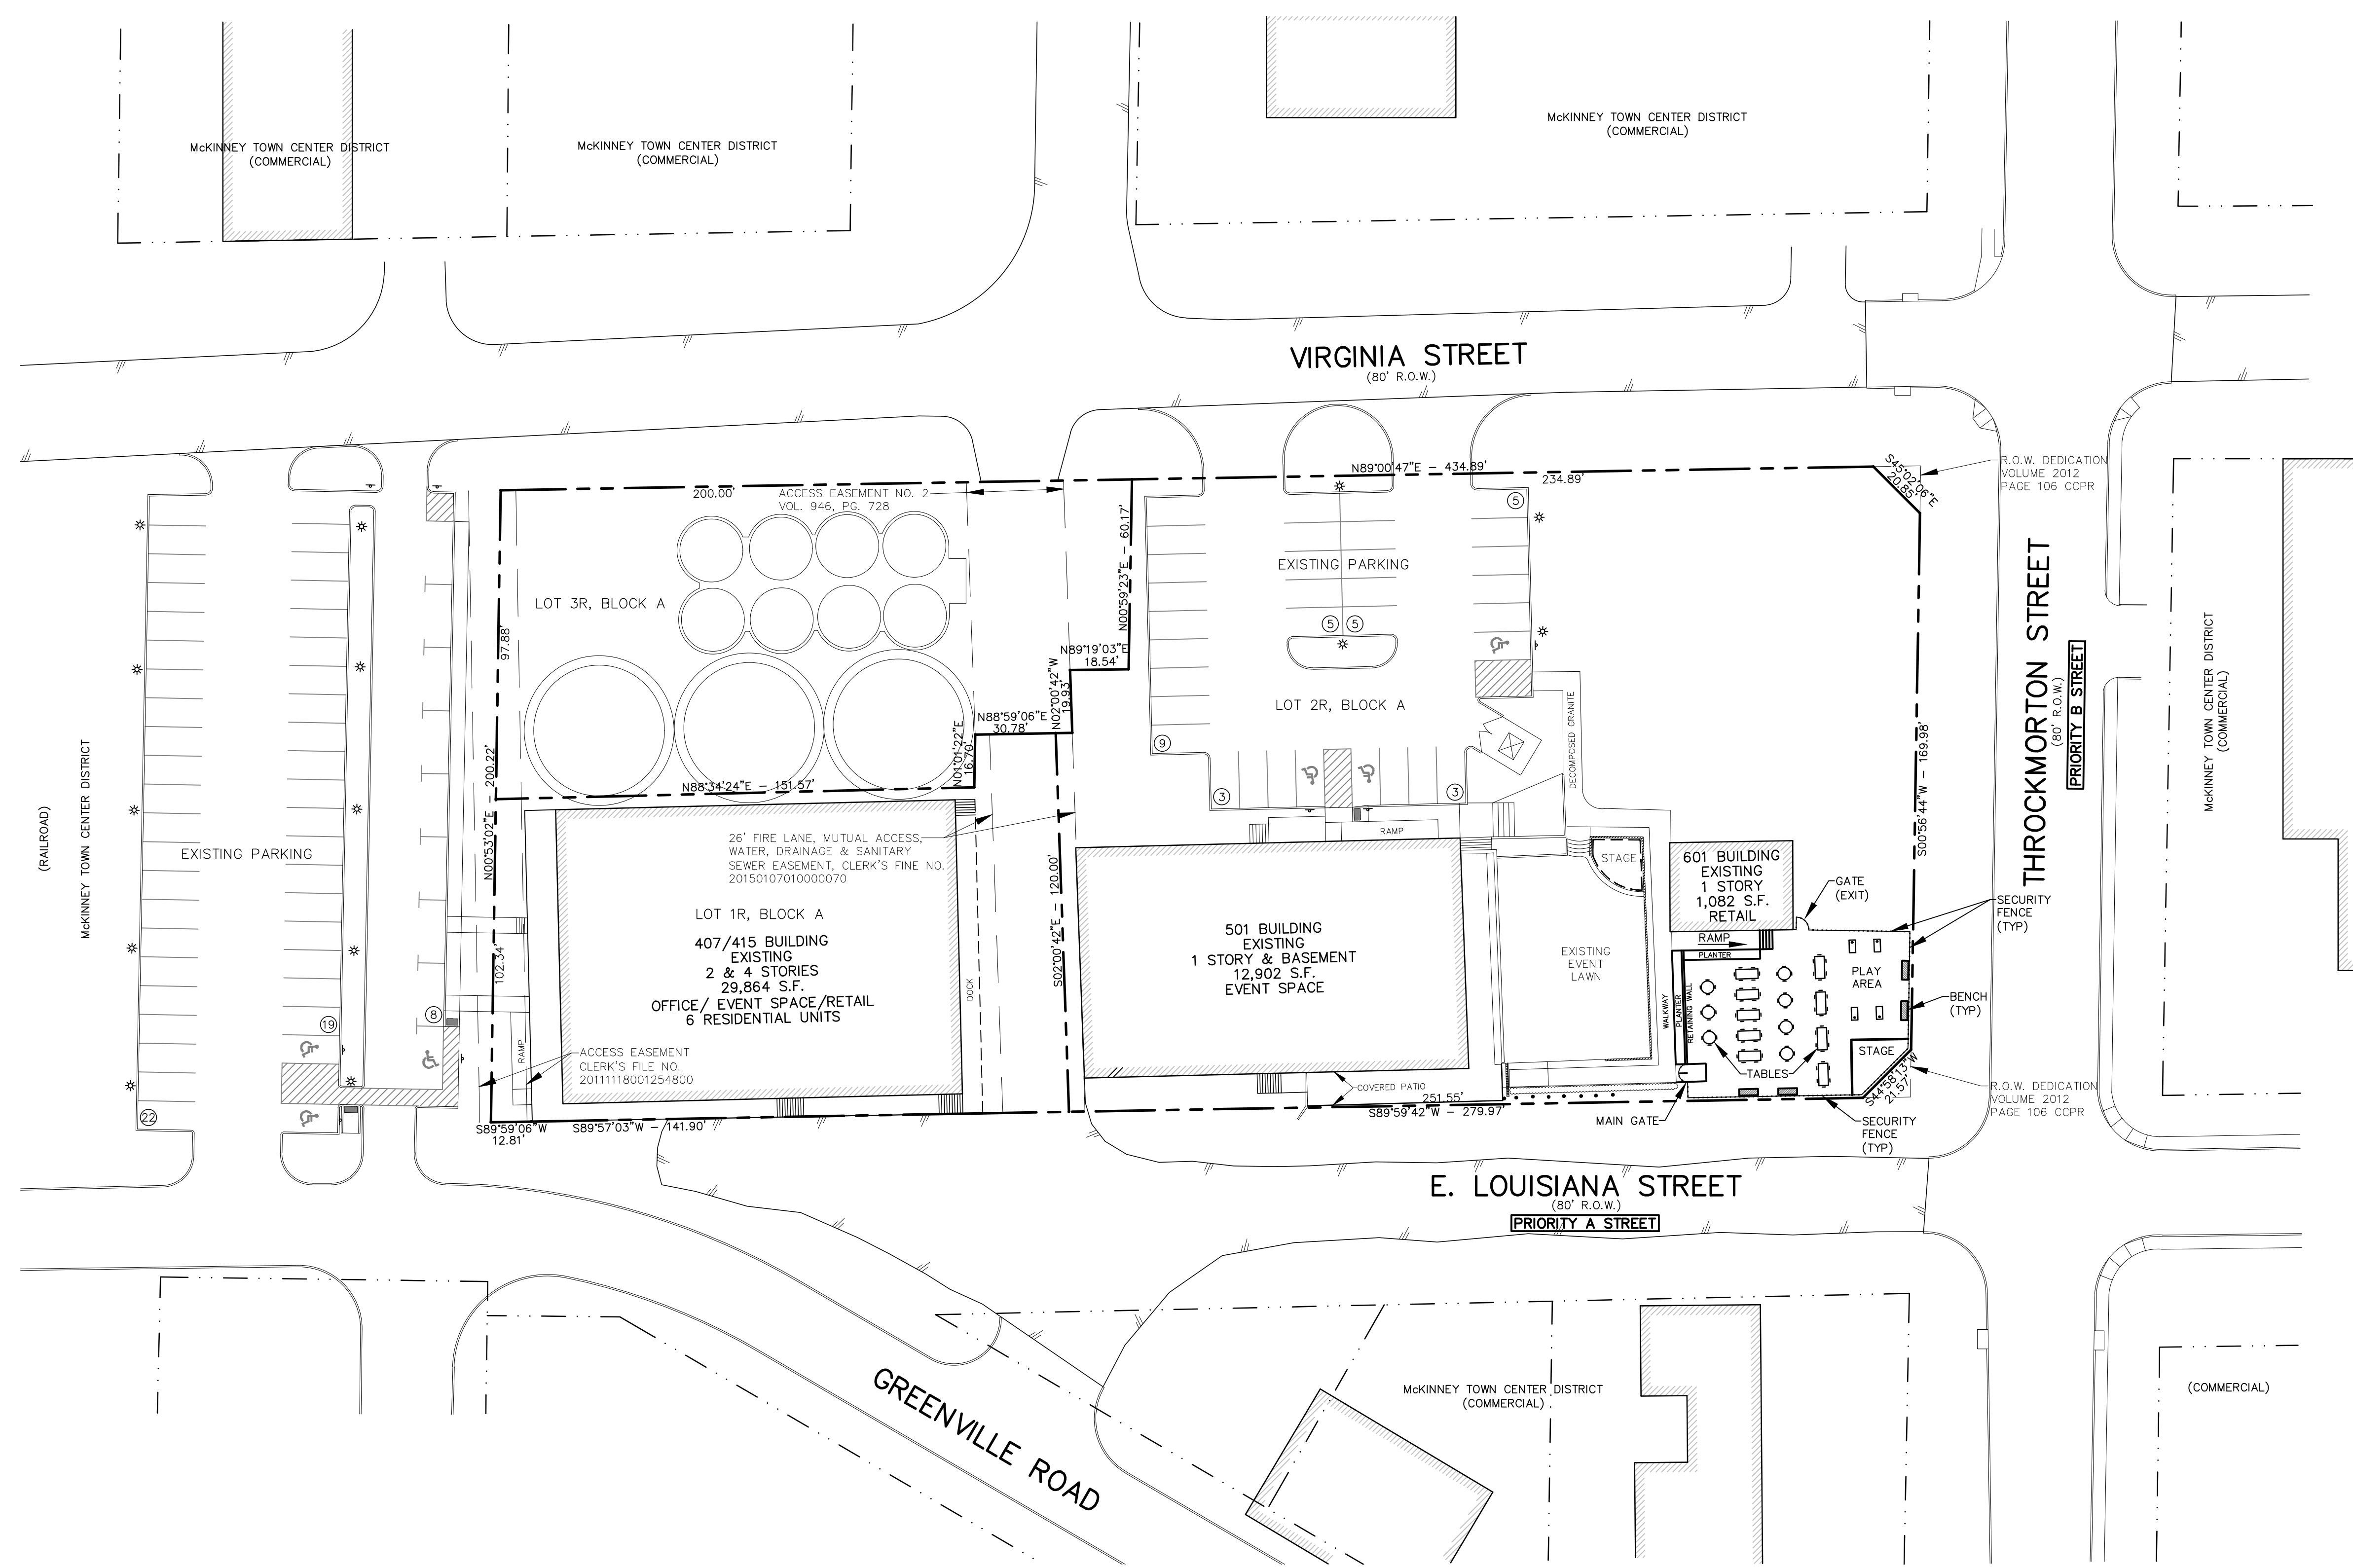


SUP EXHIBIT

McKINNEY FLOUR MILL

BEING 2.0594 ACRES OF LAND
 LOT 1R, 2R & 3R
 BLOCK A
 MCKINNEY FLOUR MILL ADDITION
 THE WILLIAM DAVIS SURVEY
 ABSTRACT NO. 248
 CITY OF MCKINNEY, COLLIN COUNTY, TEXAS

OWNER JAMES BRESNAHAN HADDINGTON FUND 407 E. LOUISIANA STREET MCKINNEY, TEXAS 75069 (972) 369-6567	APPLICANT JAMES BRESNAHAN HADDINGTON FUND 407 E. LOUISIANA STREET MCKINNEY, TEXAS 75069 (972) 369-6567	ENGINEER: BROCKETTE, DAVIS & DRAKE, INC. 4144 N. CENTRAL EXPY., STE. 1100 DALLAS, TEXAS 75204 (214) 824-3647
---	---	--

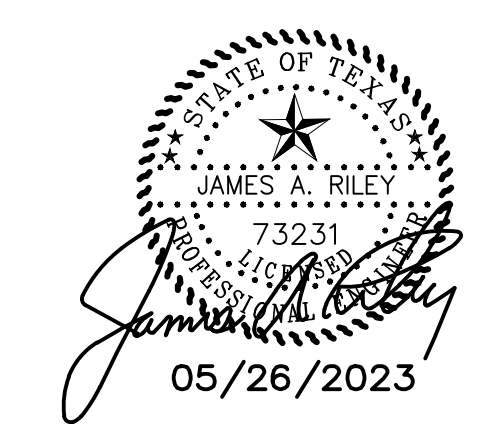

Copyright © 2023, Brockette/Davis/Drake, Inc. All Rights Reserved. No part of this drawing may be reproduced, stored in a retrieval system, or transmitted in any form or by any means, electronic, mechanical, photocopying, recording, or by any information storage and retrieval system, without the express written authorization of Brockette/Davis/Drake, Inc. is prohibited.