


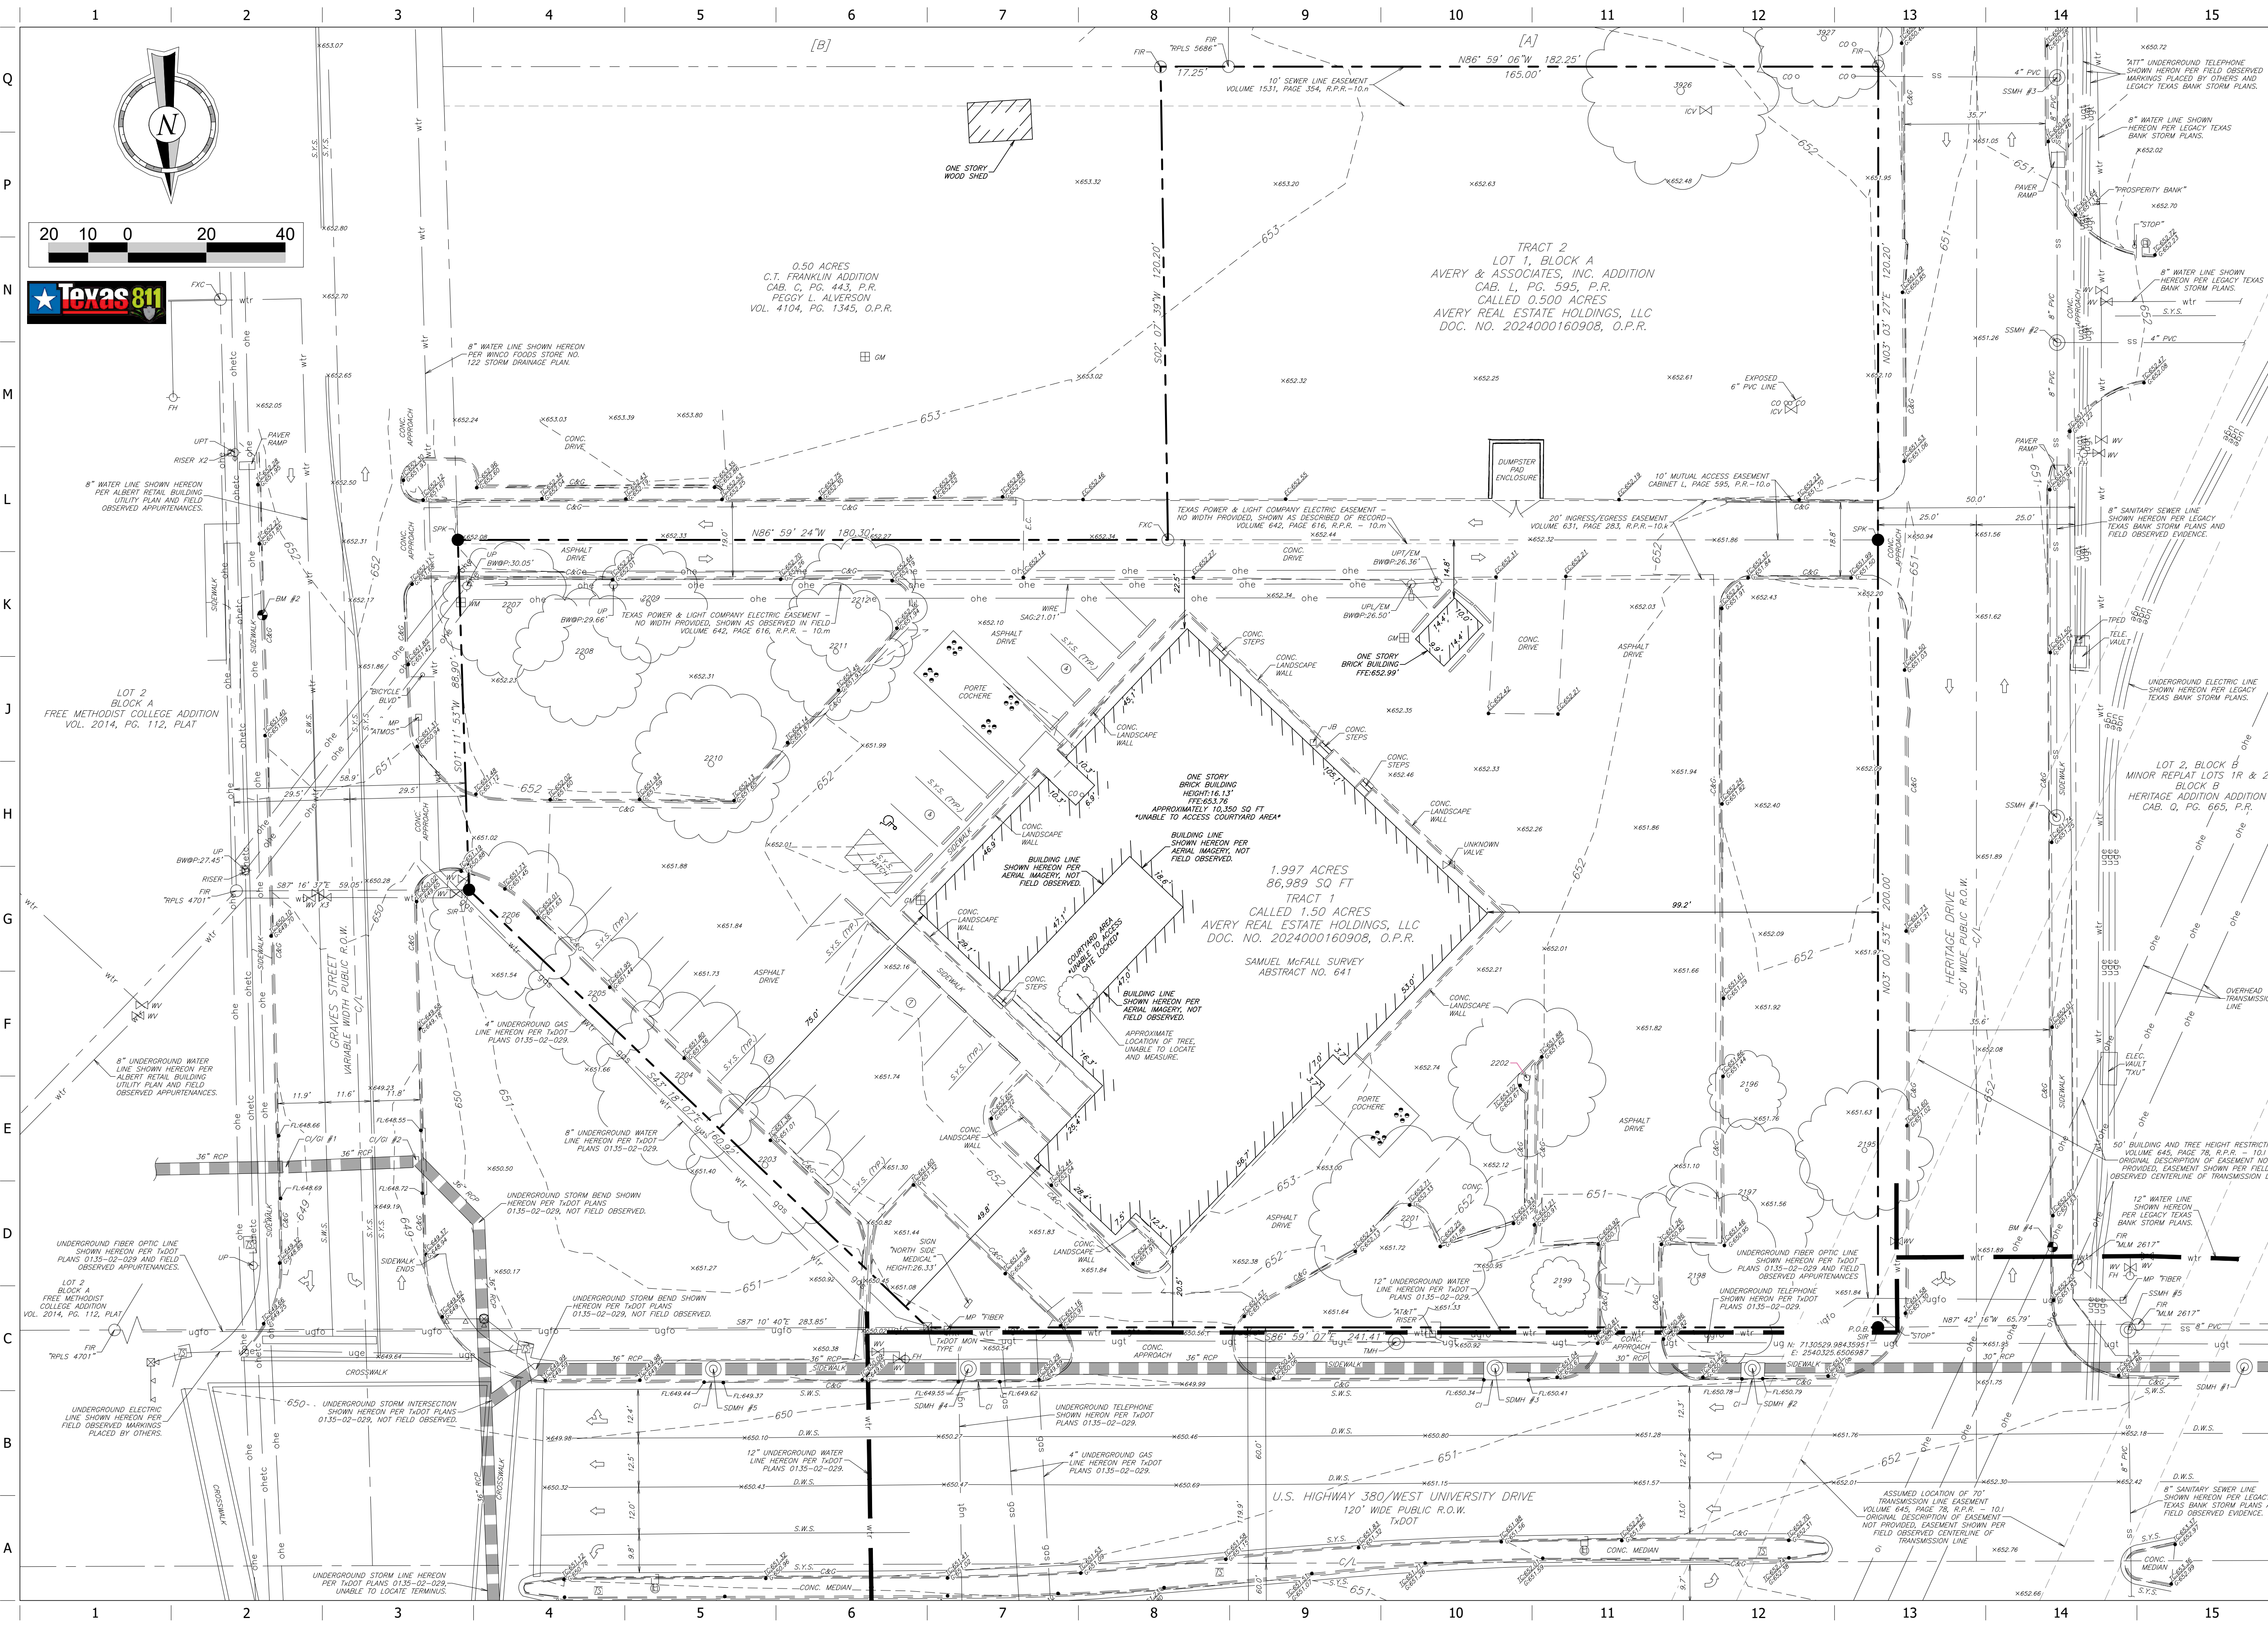

PROJECT NO. 26-4015

MATKINHOVER
ENGINEERING
& SURVEYING

STATE OF TEXAS
COUNTY OF DALLAS
I, JAMES M. MATKINHOVER, being duly sworn, depose and say that I am a duly Licensed Professional Engineer in the State of Texas, License No. 10434, and I am the author of the above and foregoing Survey, and the contents thereof are true and correct to the best of my knowledge and belief.

QuikTrip No. 1926

1601 W UNIVERSITY DR
MCKINNEY, TX 75069

QT

© 2011 QUIKTRIP CORPORATION. ALL RIGHTS RESERVED. REPRODUCTION, PUBLICATION, DISTRIBUTION, OR SALE IN WHOLE OR IN PART, IS STRICTLY FORBIDDEN.

PROTOTYPE:
DIVISION:
VERSION:
DESIGNED BY:
DRAWN BY: JS
REVIEWED BY: KLP

REV	DATE	DESCRIPTION

SHEET TITLE:
SURVEY PLAN

SHEET NUMBER:
C020

ORIGINAL ISSUE DATE:

C021