




1 SOUTH EXTERIOR ELEVATION
3/16" = 1'-0"

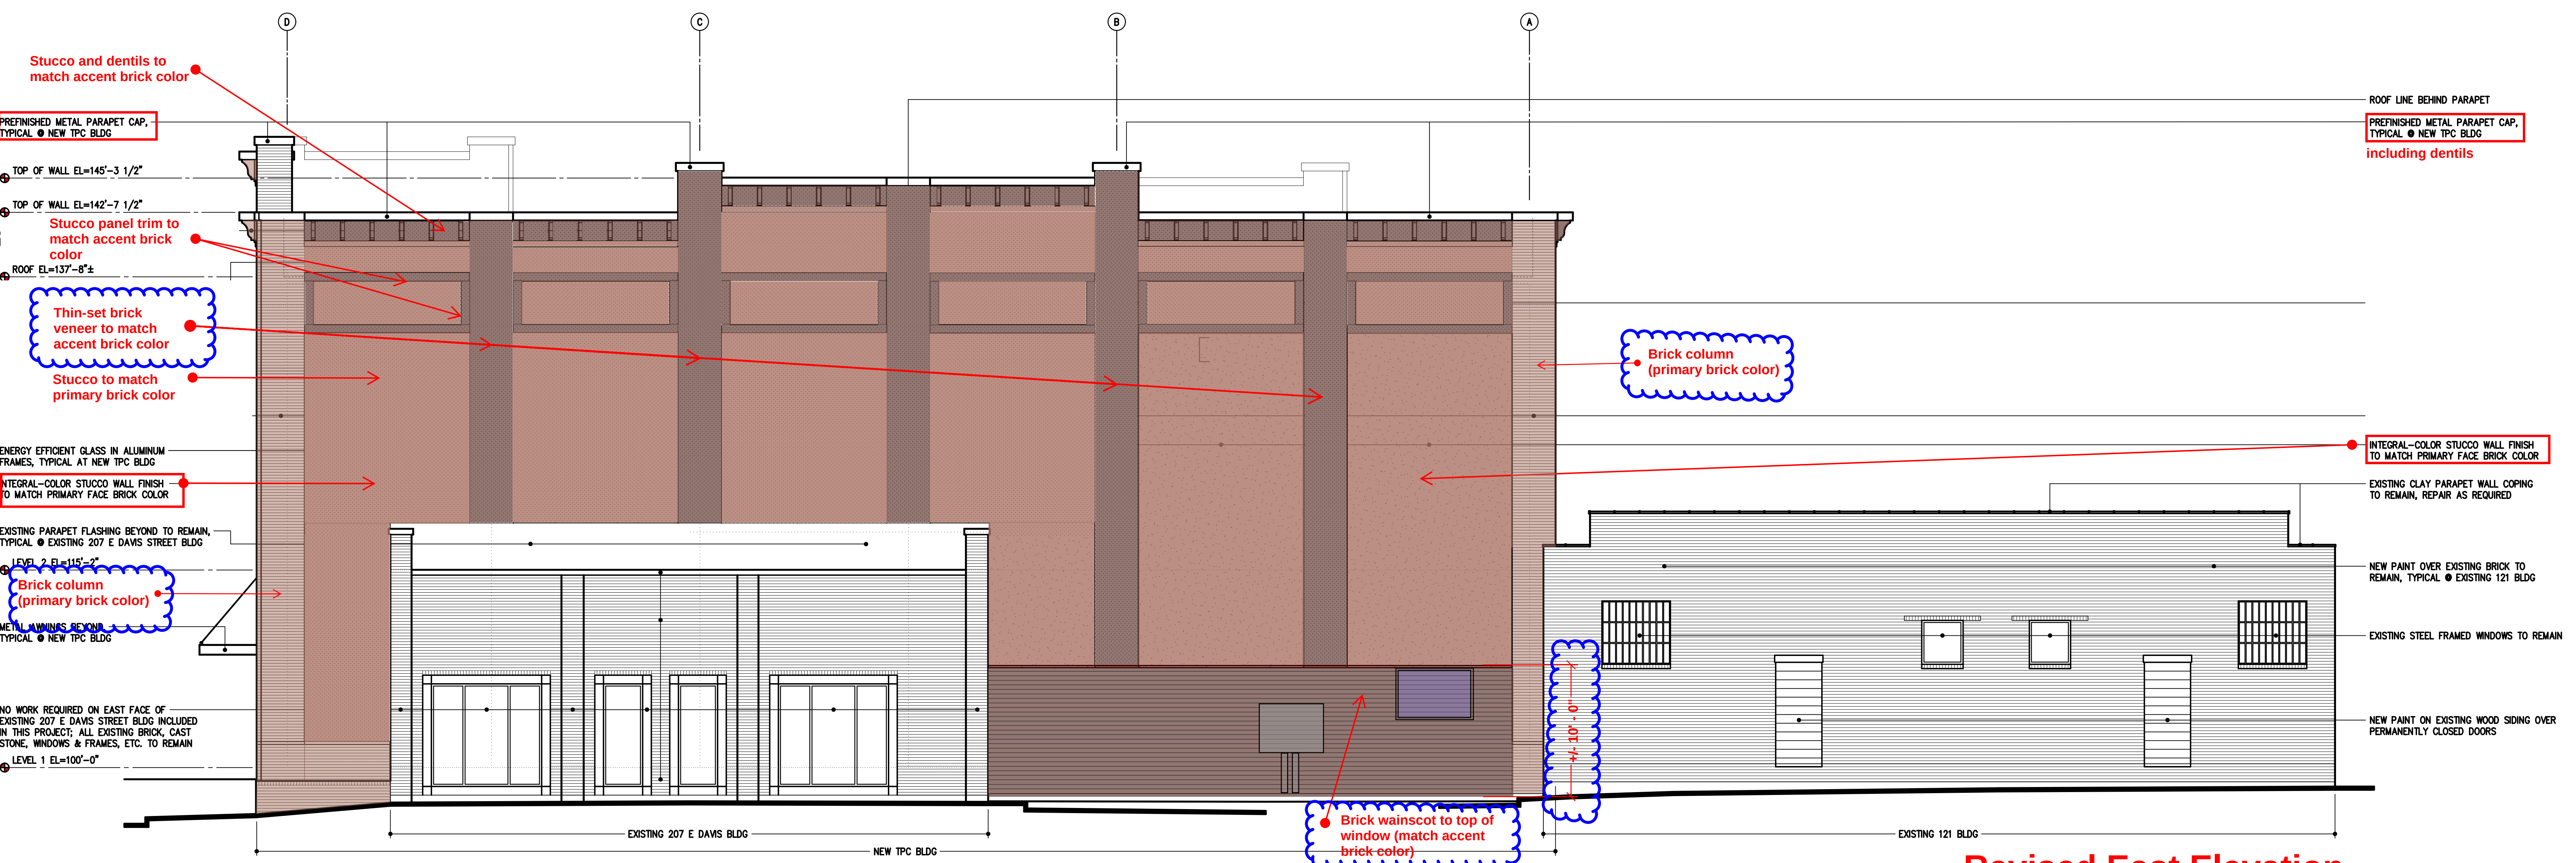

2 EAST EXTERIOR ELEVATION
3/16" = 1'-0"

Revised East Elevation
2026-06-22