

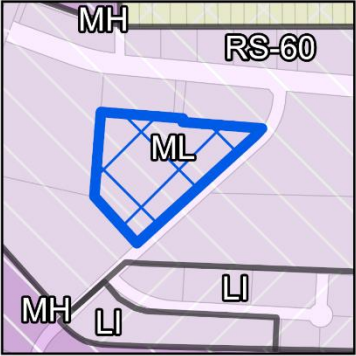


Carris Reels I2

26-0041Z

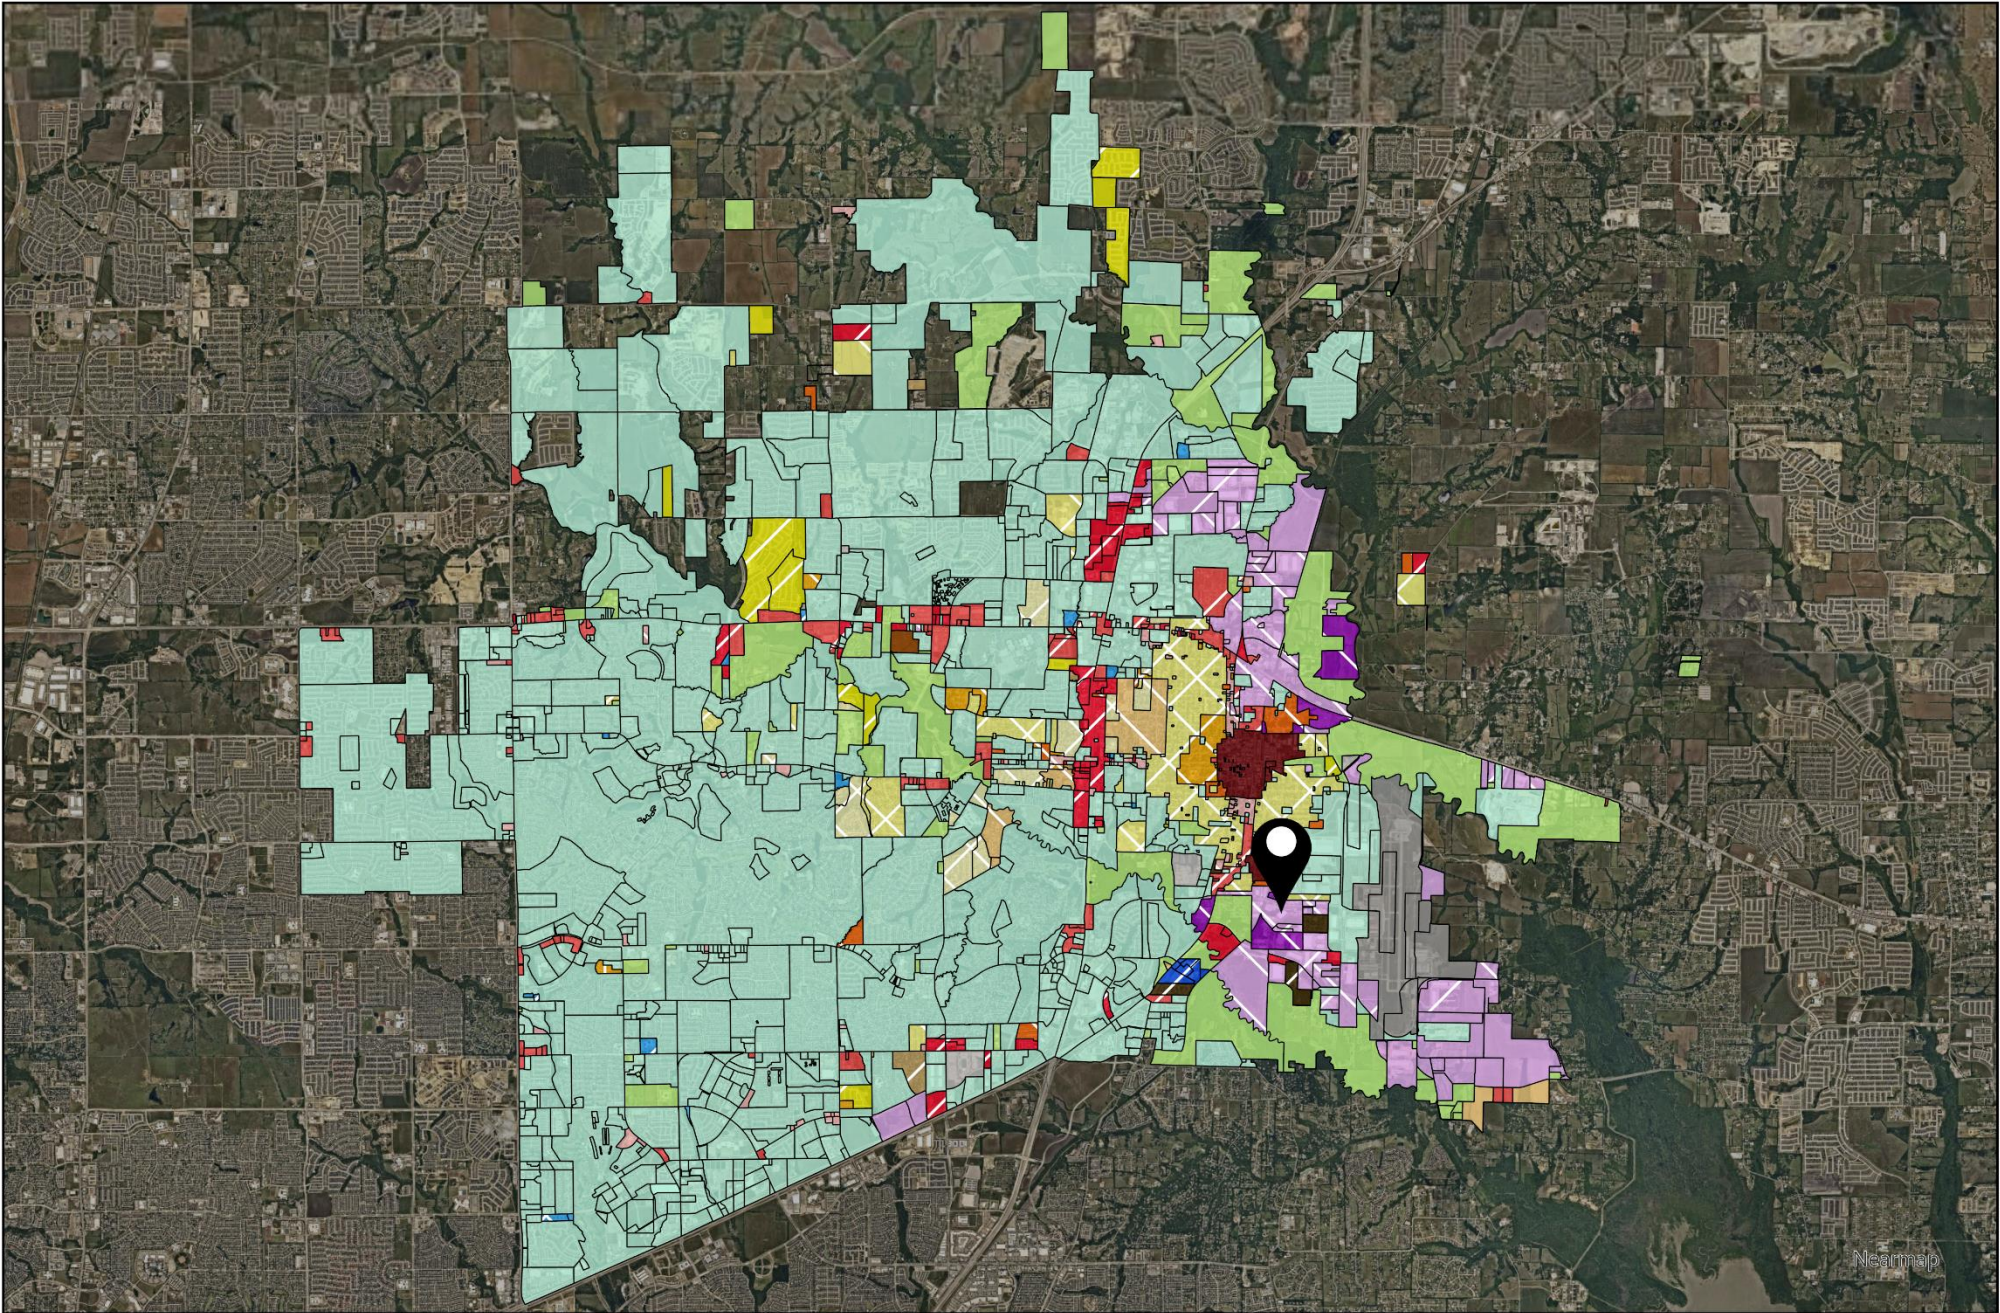

DISCLAIMER: This map and information contained in it were developed exclusively for use by the City of McKinney. Any use or reliance on this map by anyone else is at that party's risk and without liability to the City of McKinney, its officials or employees for any discrepancies, errors, or variances which may exist.


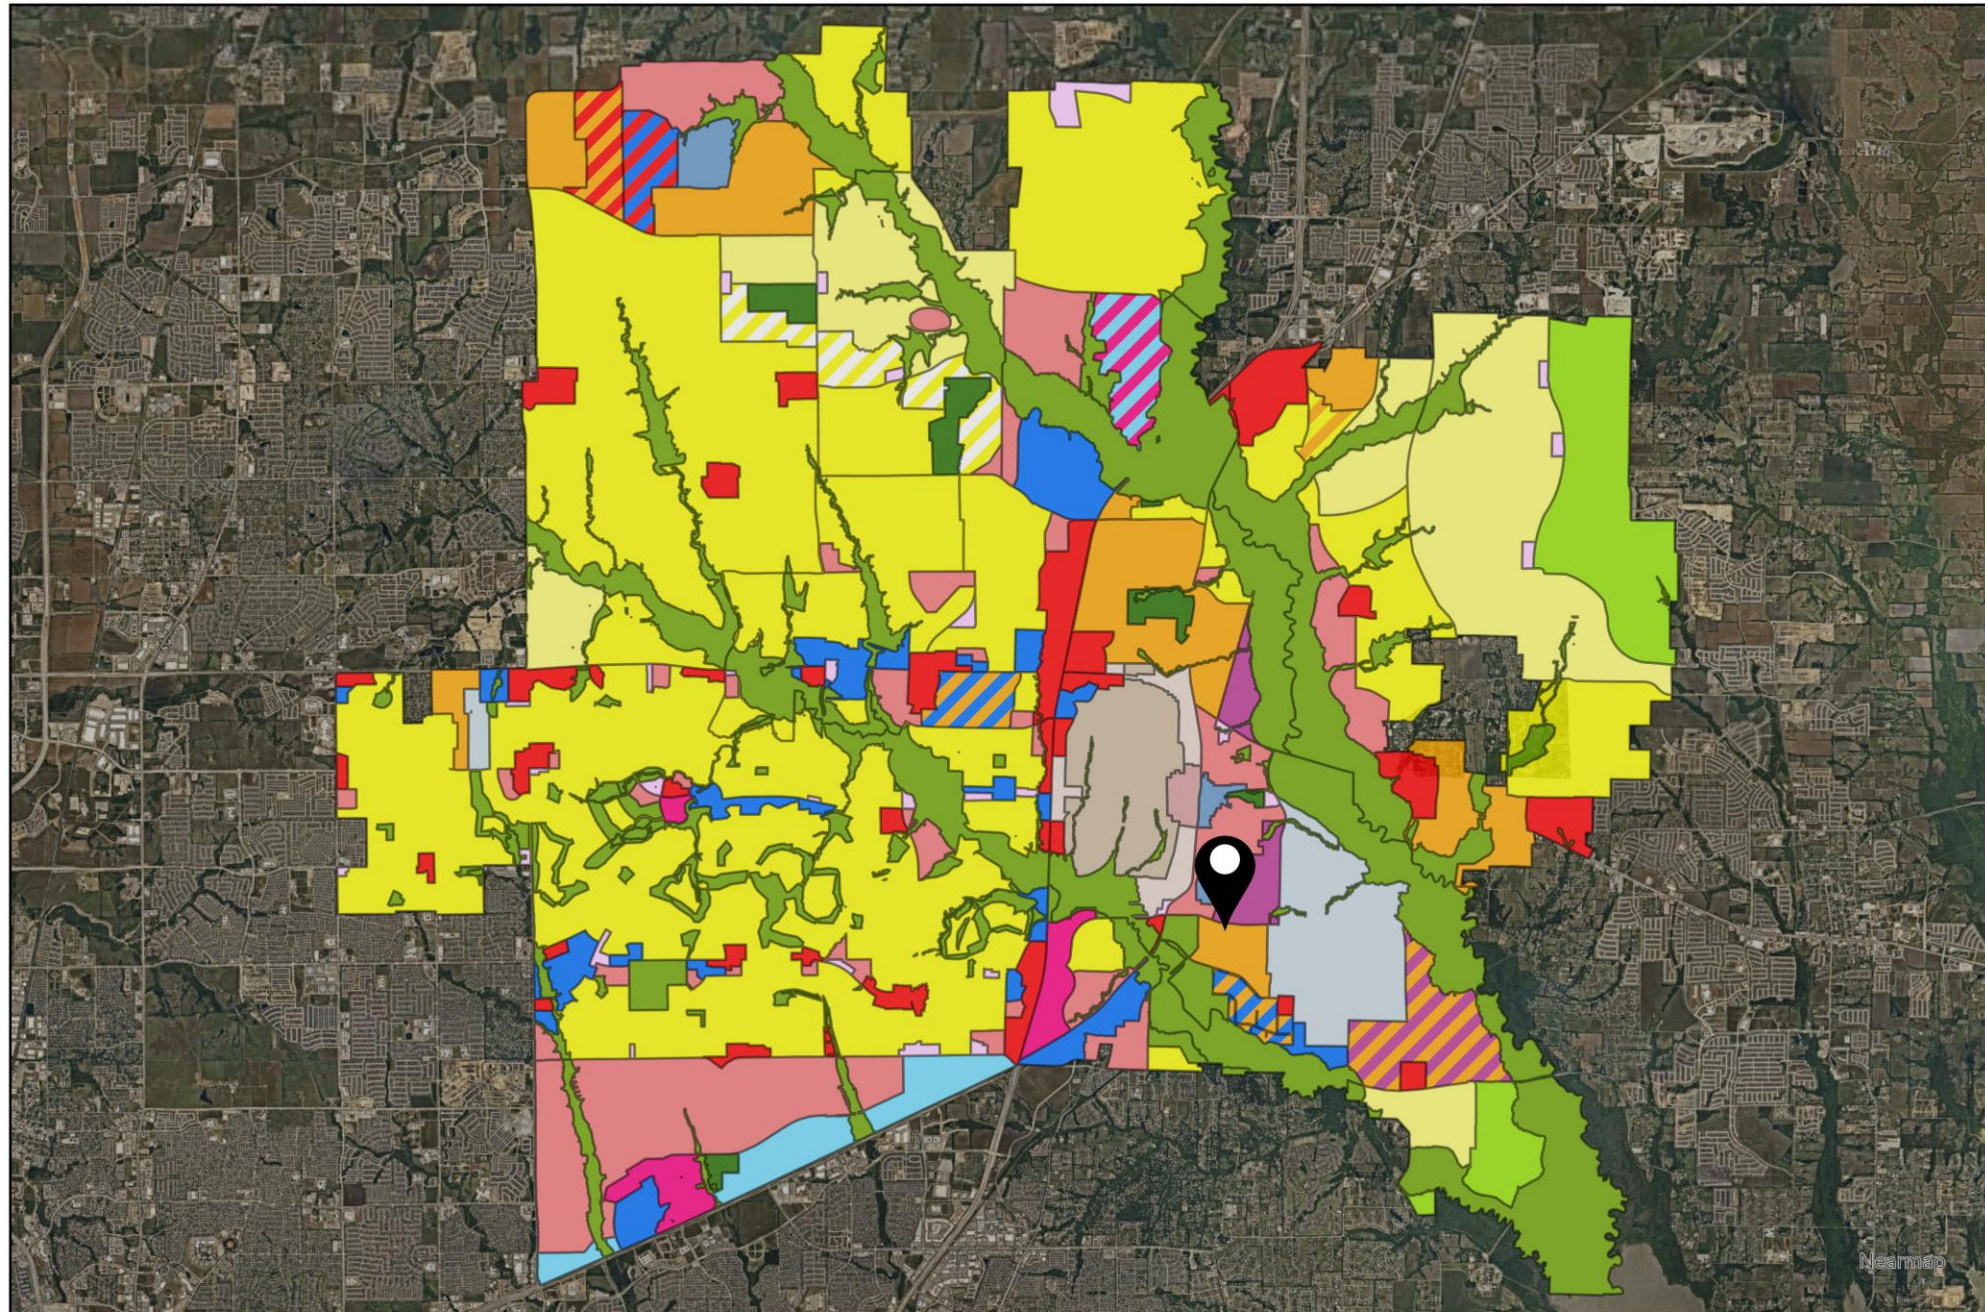


- Placetype
- Aviation
 - Commercial Center
 - Employment Mix
 - Entertainment Center
 - Estate Residential
 - Historic Town Center - Downtown
 - Historic Town Center - Mix
 - Historic Town Center - Residential
 - Manufacturing & Warehousing
 - Mixed Use Center
 - Neighborhood Commercial
 - Professional Center
 - Professional Center
 - Rural Residential
 - Suburban Living
 - Transit-Ready Development
 - Urban Living
 - Floodplain / Amenity Zone
 - Floodplain / Amenity Zone
 - Park
 - Employment Mix / Commercial Center
 - Entertainment Center / Mixed Use Center
 - Manufacturing & Warehousing / Employment Mix
 - Suburban Living / Employment Mix
 - Suburban Living / Estate Residential
 - Professional Center / Commercial Center
 - Professional Center / Employment Mix
 - Professional Center / Commercial Center
 - Professional Center / Employment Mix
 - Manufacturing & Warehousing



0 9,200 18,400 Feet

DISCLAIMER: This map and information contained in it were developed exclusively for use by the City of McKinney. Any use or reliance on this map by anyone else is at that party's risk and without liability to the City of McKinney, its officials or employees for any discrepancies, errors, or variances which may exist.

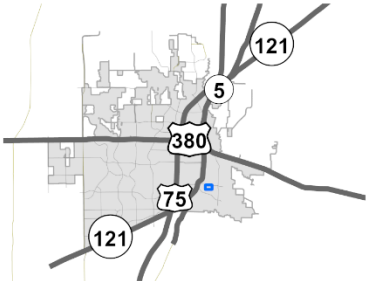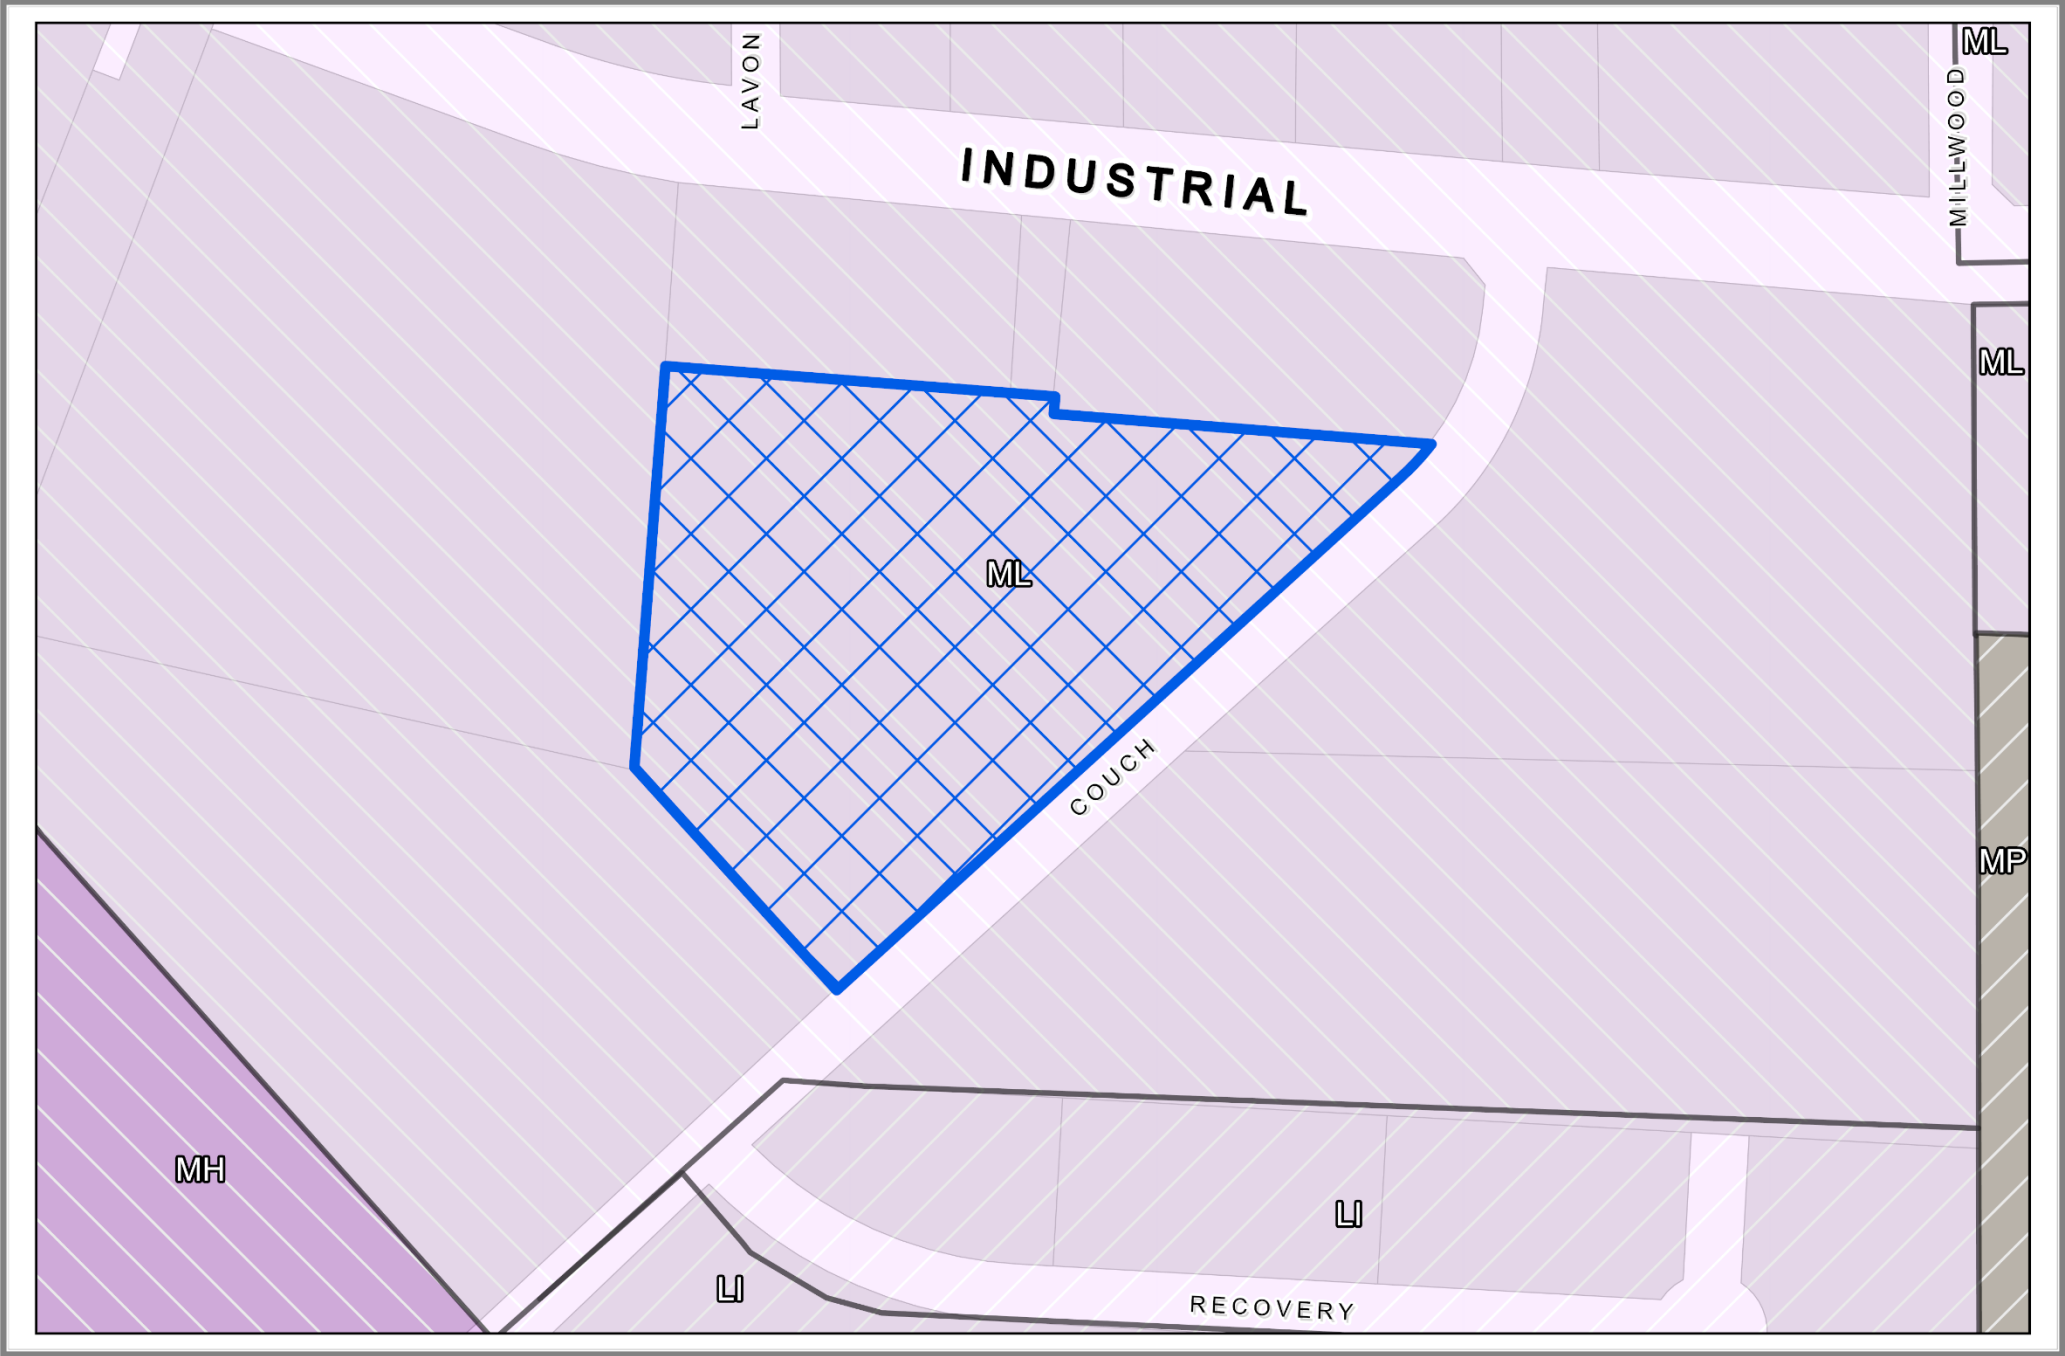

Vicinity Map


 ZONE2026-0041



0 170 340 Feet

DISCLAIMER: This map and information contained in it were developed exclusively for use by the City of McKinney. Any use or reliance on this map by anyone else is at that party's risk and without liability to the City of McKinney, its officials or employees for any discrepancies, errors, or variances which may exist.



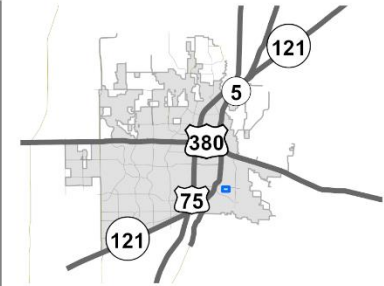

Vicinity Map


 ZONE2026-0041




0 170 340 Feet

DISCLAIMER: This map and information contained in it were developed exclusively for use by the City of McKinney. Any use or reliance on this map by anyone else is at that party's risk and without liability to the City of McKinney, its officials or employees for any discrepancies, errors, or variances which may exist.

Vicinity Map Not to Scale

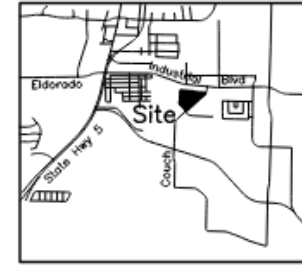

Scale:
1"=100'

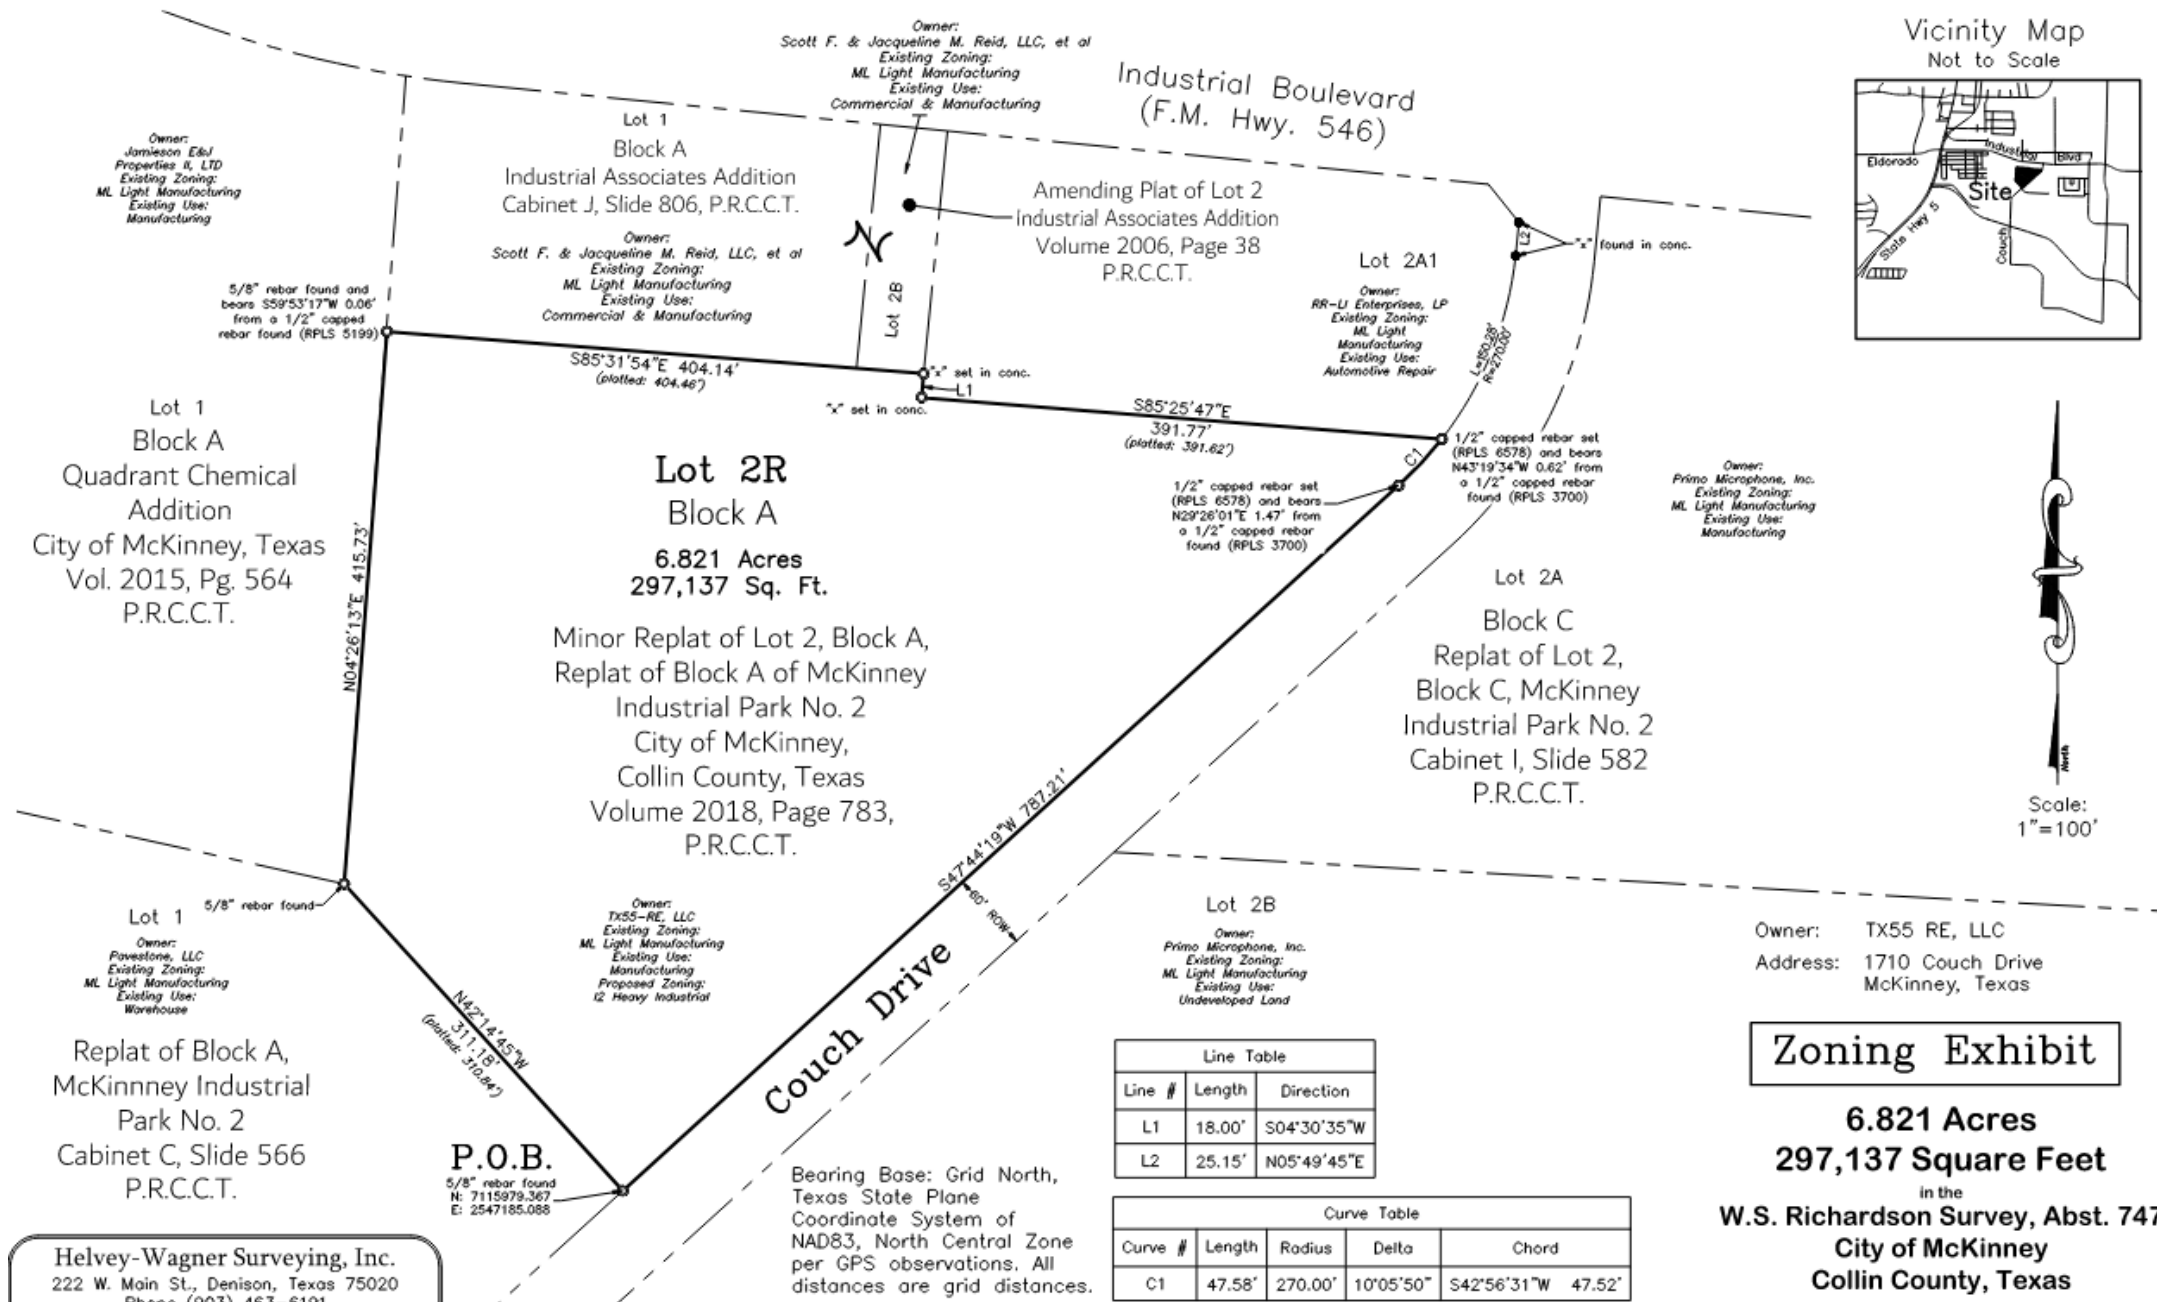

Zoning Exhibit

6.821 Acres
297,137 Square Feet

in the
W.S. Richardson Survey, Abst. 747
City of McKinney
Collin County, Texas

HWS Job No. ACMI00526-R
DATE OF PREPARATION: JUNE 1, 2026

Helvey-Wagner Surveying, Inc.
222 W. Main St., Denison, Texas 75020
Phone (903) 463-6191
Email: kate@helveywagnersurveying.net
TBPCLS Firm Registration No. 10088100