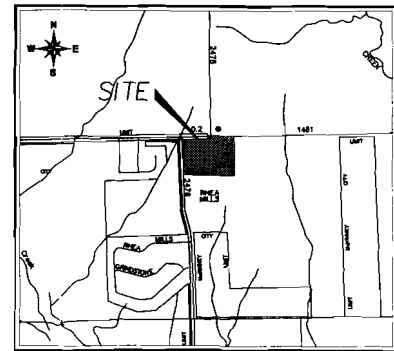
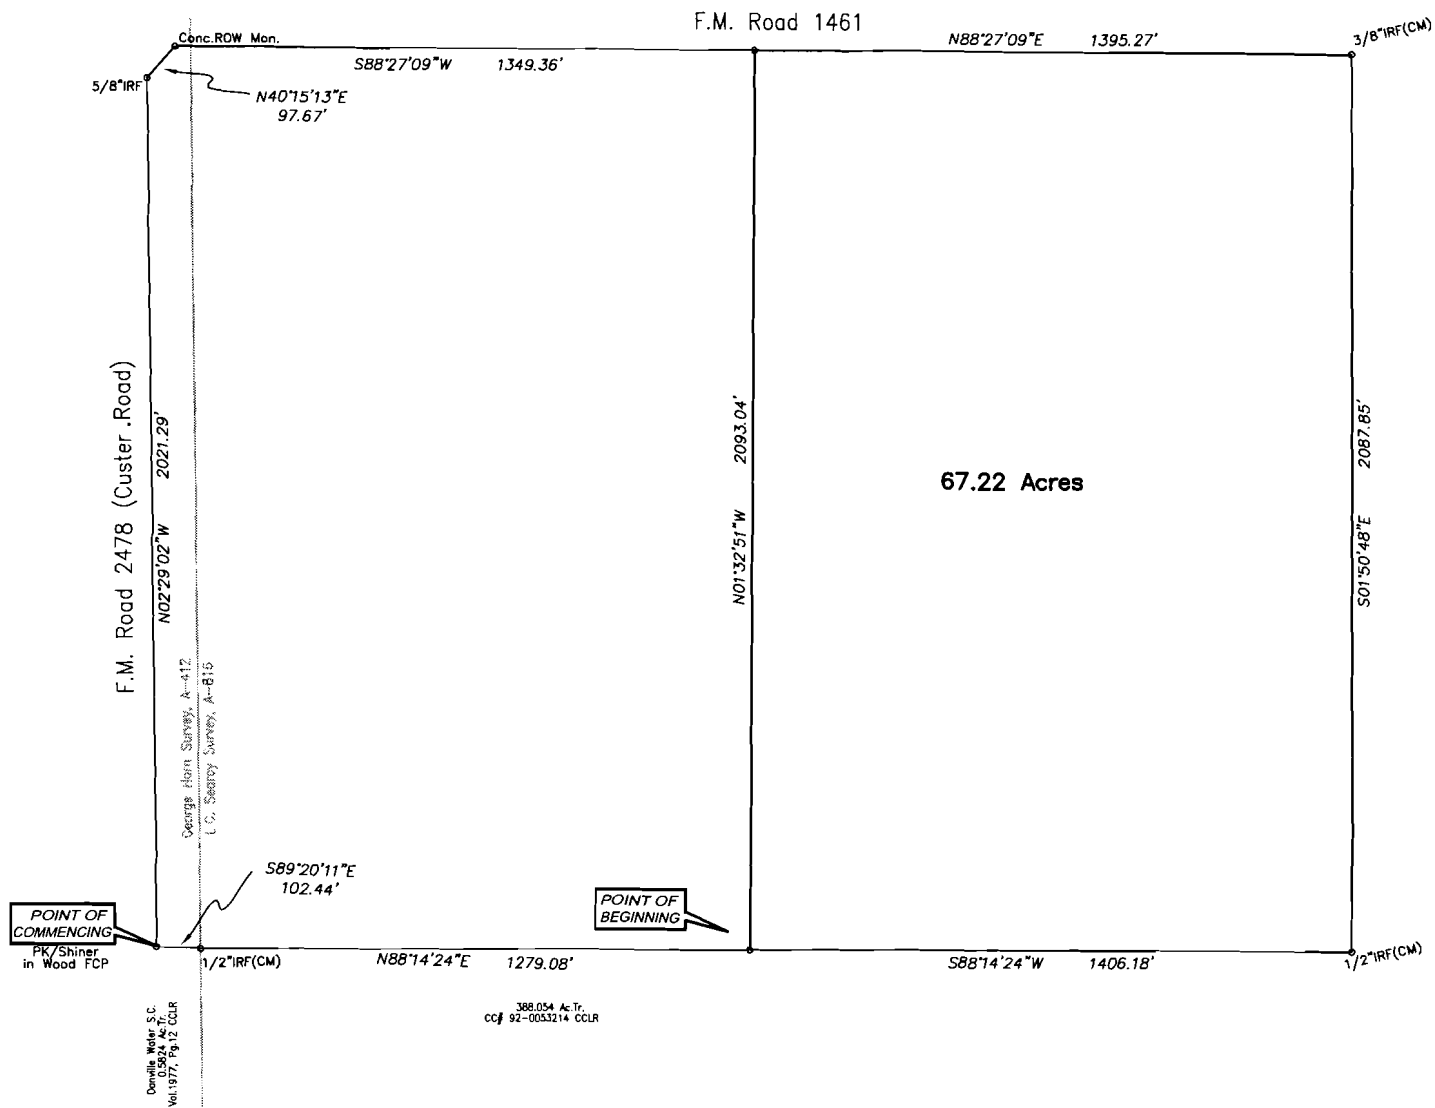


ANNEXATION EXHIBIT

HAGGARD TRACT

67.22 ACRES

SITUATED IN THE

L.C. SEARCY SURVEY, ABSTRACT NO. 816

GEORGE HORN SURVEY, ABSTRACT NO. 412

CITY OF MCKINNEY, COLLIN COUNTY, TEXAS

OWNERS:

HAGGARD ENTERPRISES LIMITED, LTD.

800 Central Pkwy East

Suite 100

Plano, Texas 75074

Phone (972) 422-4515

Fax (972) 422-4518

APPLICANT:

TOBY HAGGARD

800 Central Pkwy East

Suite 100

Plano, Texas 75074

Phone (972) 422-4515

Fax (972) 422-4518

CIVIL ENGINEER/ SURVEYOR

Kimley-Horn and Associates, Inc.

12700 Park Central Drive, Suite 1800

Dallas, Texas 75251

Tel. No. (972) 770-1300

Fax No. (972) 239-3820

AUGUST 14, 2006

ANNEXATION EXHIBIT

HAGGARD TRACT

MCKINNEY, TEXAS

Kimley-Horn and Associates, Inc.

12700 Park Central Drive, Suite 1800

Dallas, Texas 75251

Tel. No. (972) 770-1300

Fax No. (972) 239-3820

Scale: AS SHOWN

Designed by: KHA

Drawn by: JTH

Checked by: AME

Date: JULY 2006

Project No. 084041002

SHEET

1 OF 1