

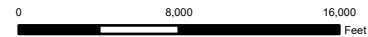
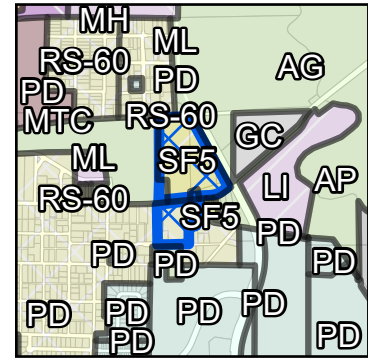


HSA AG, RS-60, SF-5 to MR(Zoning)

26-0031Z

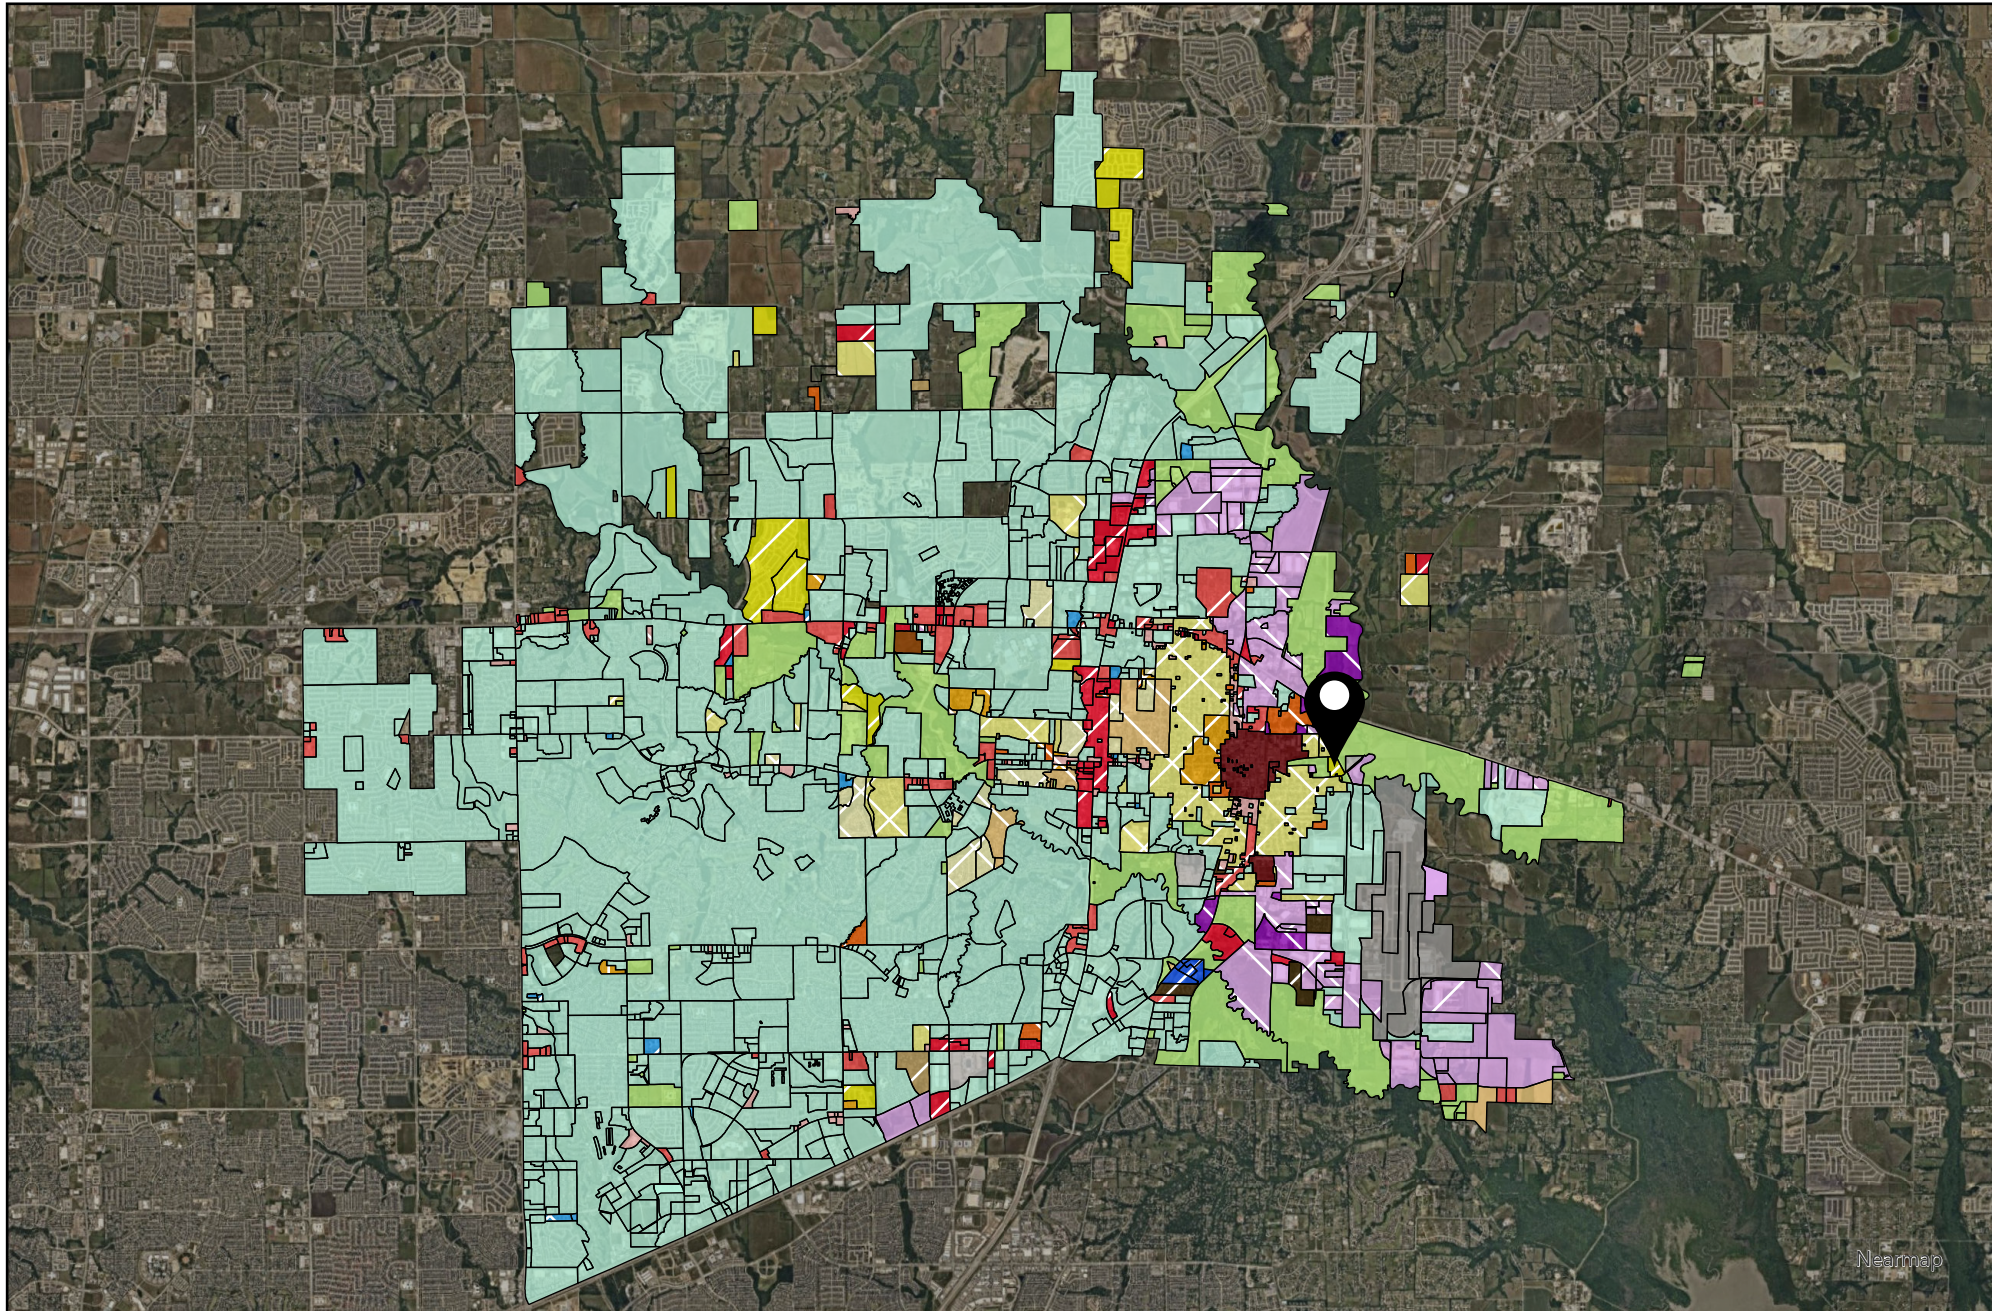



DISCLAIMER: This map and information contained in it were developed exclusively for use by the City of McKinney. Any use or reliance on this map by anyone else is at that party's risk and without liability to the City of McKinney, its officials or employees for any discrepancies, errors, or variances which may exist.

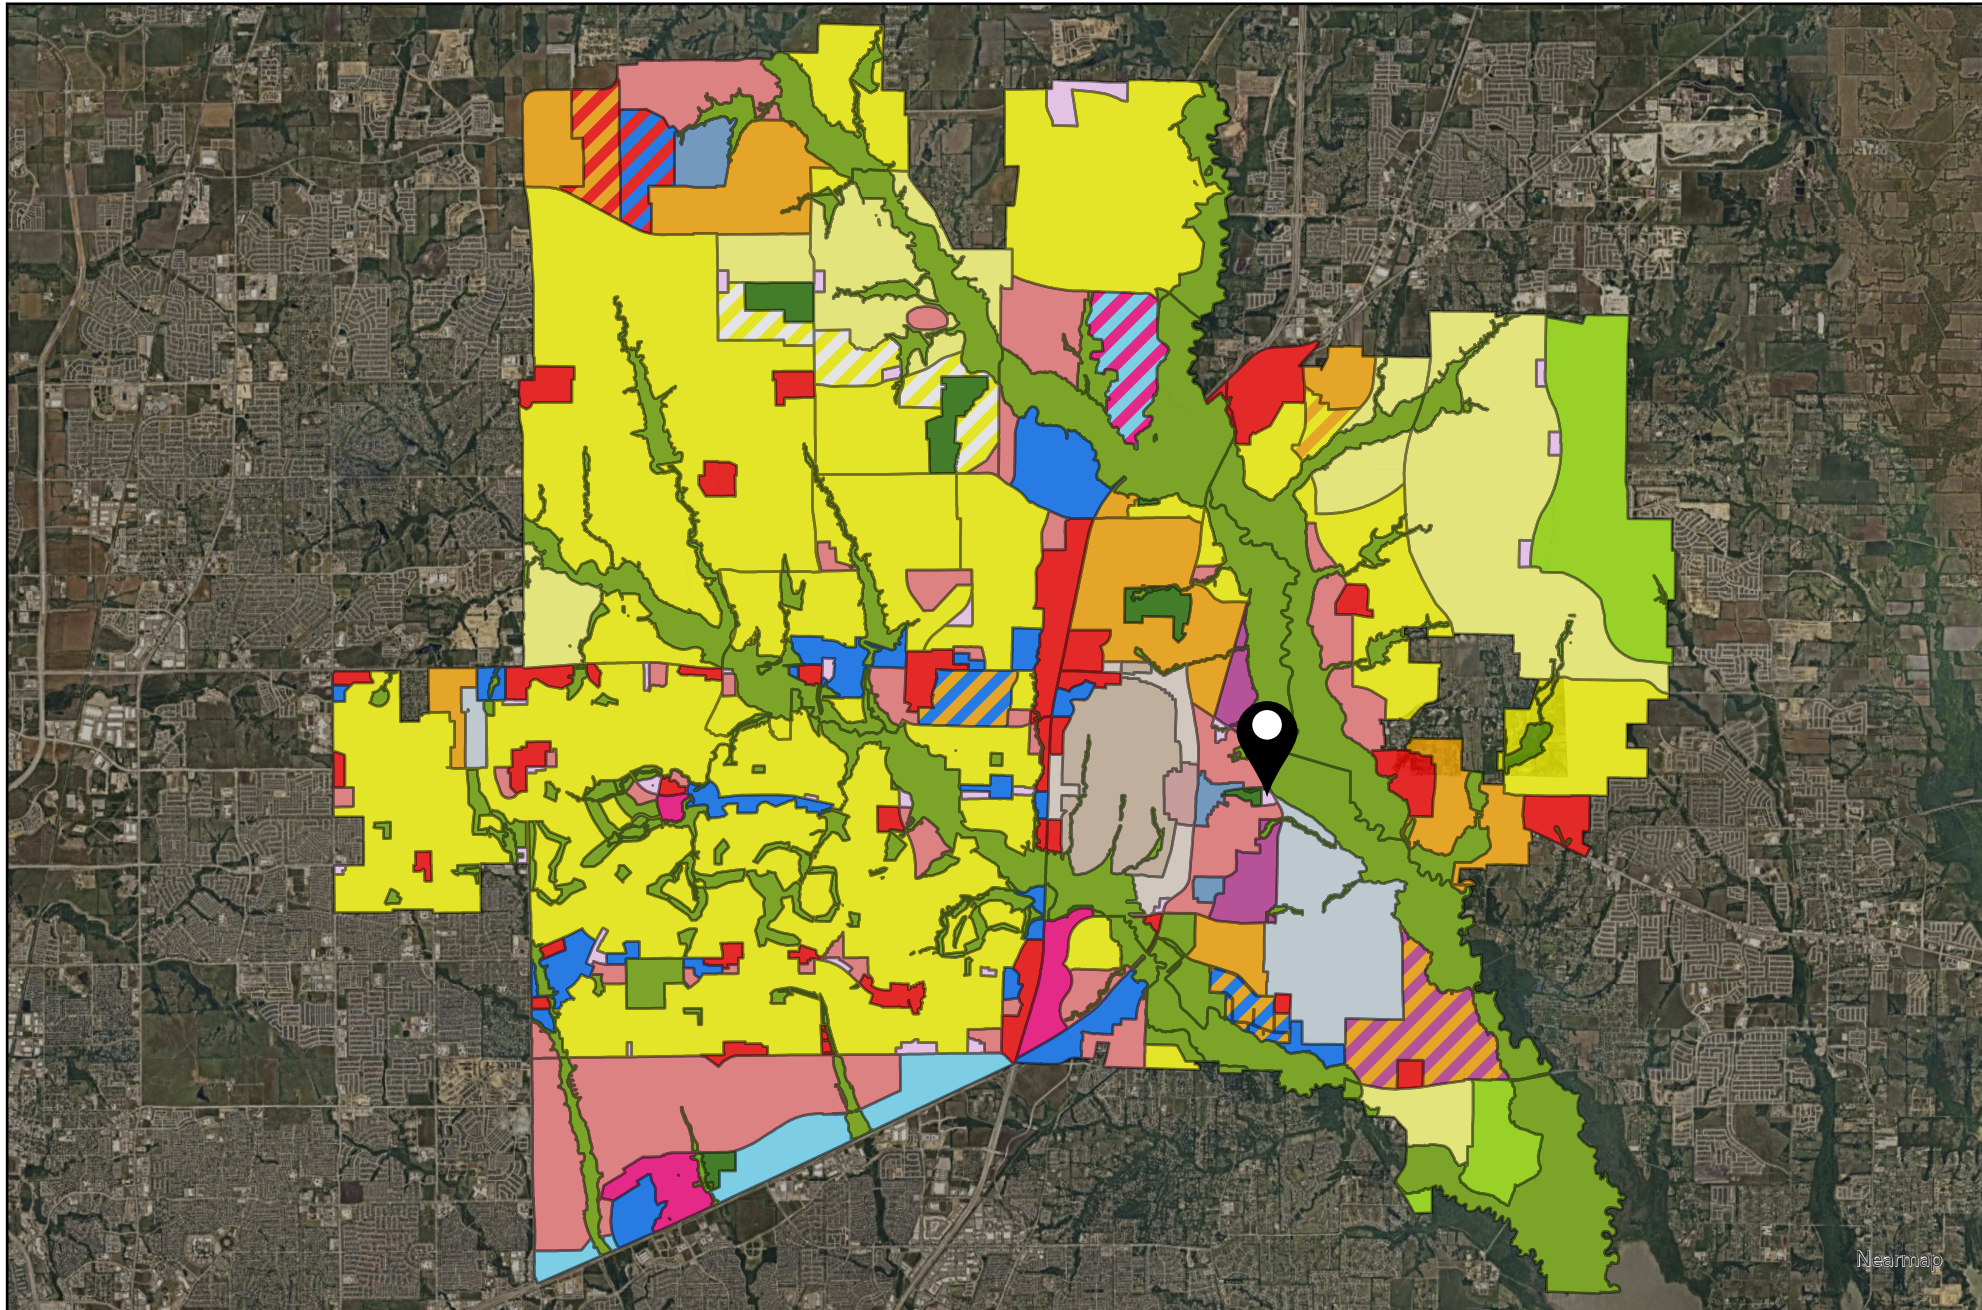

- Placetype
- Aviation
 - Commercial Center
 - Employment Mix
 - Entertainment Center
 - Estate Residential
 - Historic Town Center - Downtown
 - Historic Town Center - Mix
 - Historic Town Center - Residential
 - Manufacturing & Warehousing
 - Mixed Use Center
 - Neighborhood Commercial
 - Professional Center
 - Professional Center
 - Rural Residential
 - Suburban Living
 - Transit-Ready Development
 - Urban Living
 - Floodplain / Amenity Zone
 - Floodplain / Amenity Zone
 - Park
 - Employment Mix / Commercial Center
 - Entertainment Center / Mixed Use Center
 - Manufacturing & Warehousing / Employment Mix
 - Suburban Living / Employment Mix
 - Suburban Living / Estate Residential
 - Professional Center / Commercial Center
 - Professional Center / Employment Mix
 - Professional Center / Commercial Center
 - Professional Center / Employment Mix
 - Manufacturing & Warehousing



DISCLAIMER: This map and information contained in it were developed exclusively for use by the City of McKinney. Any use or reliance on this map by anyone else is at that party's risk and without liability to the City of McKinney, its officials or employees for any discrepancies, errors, or variances which may exist.

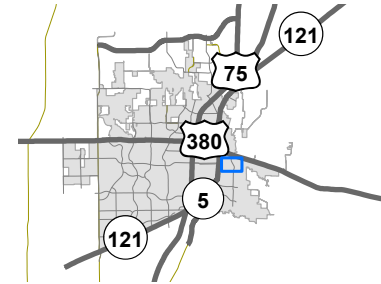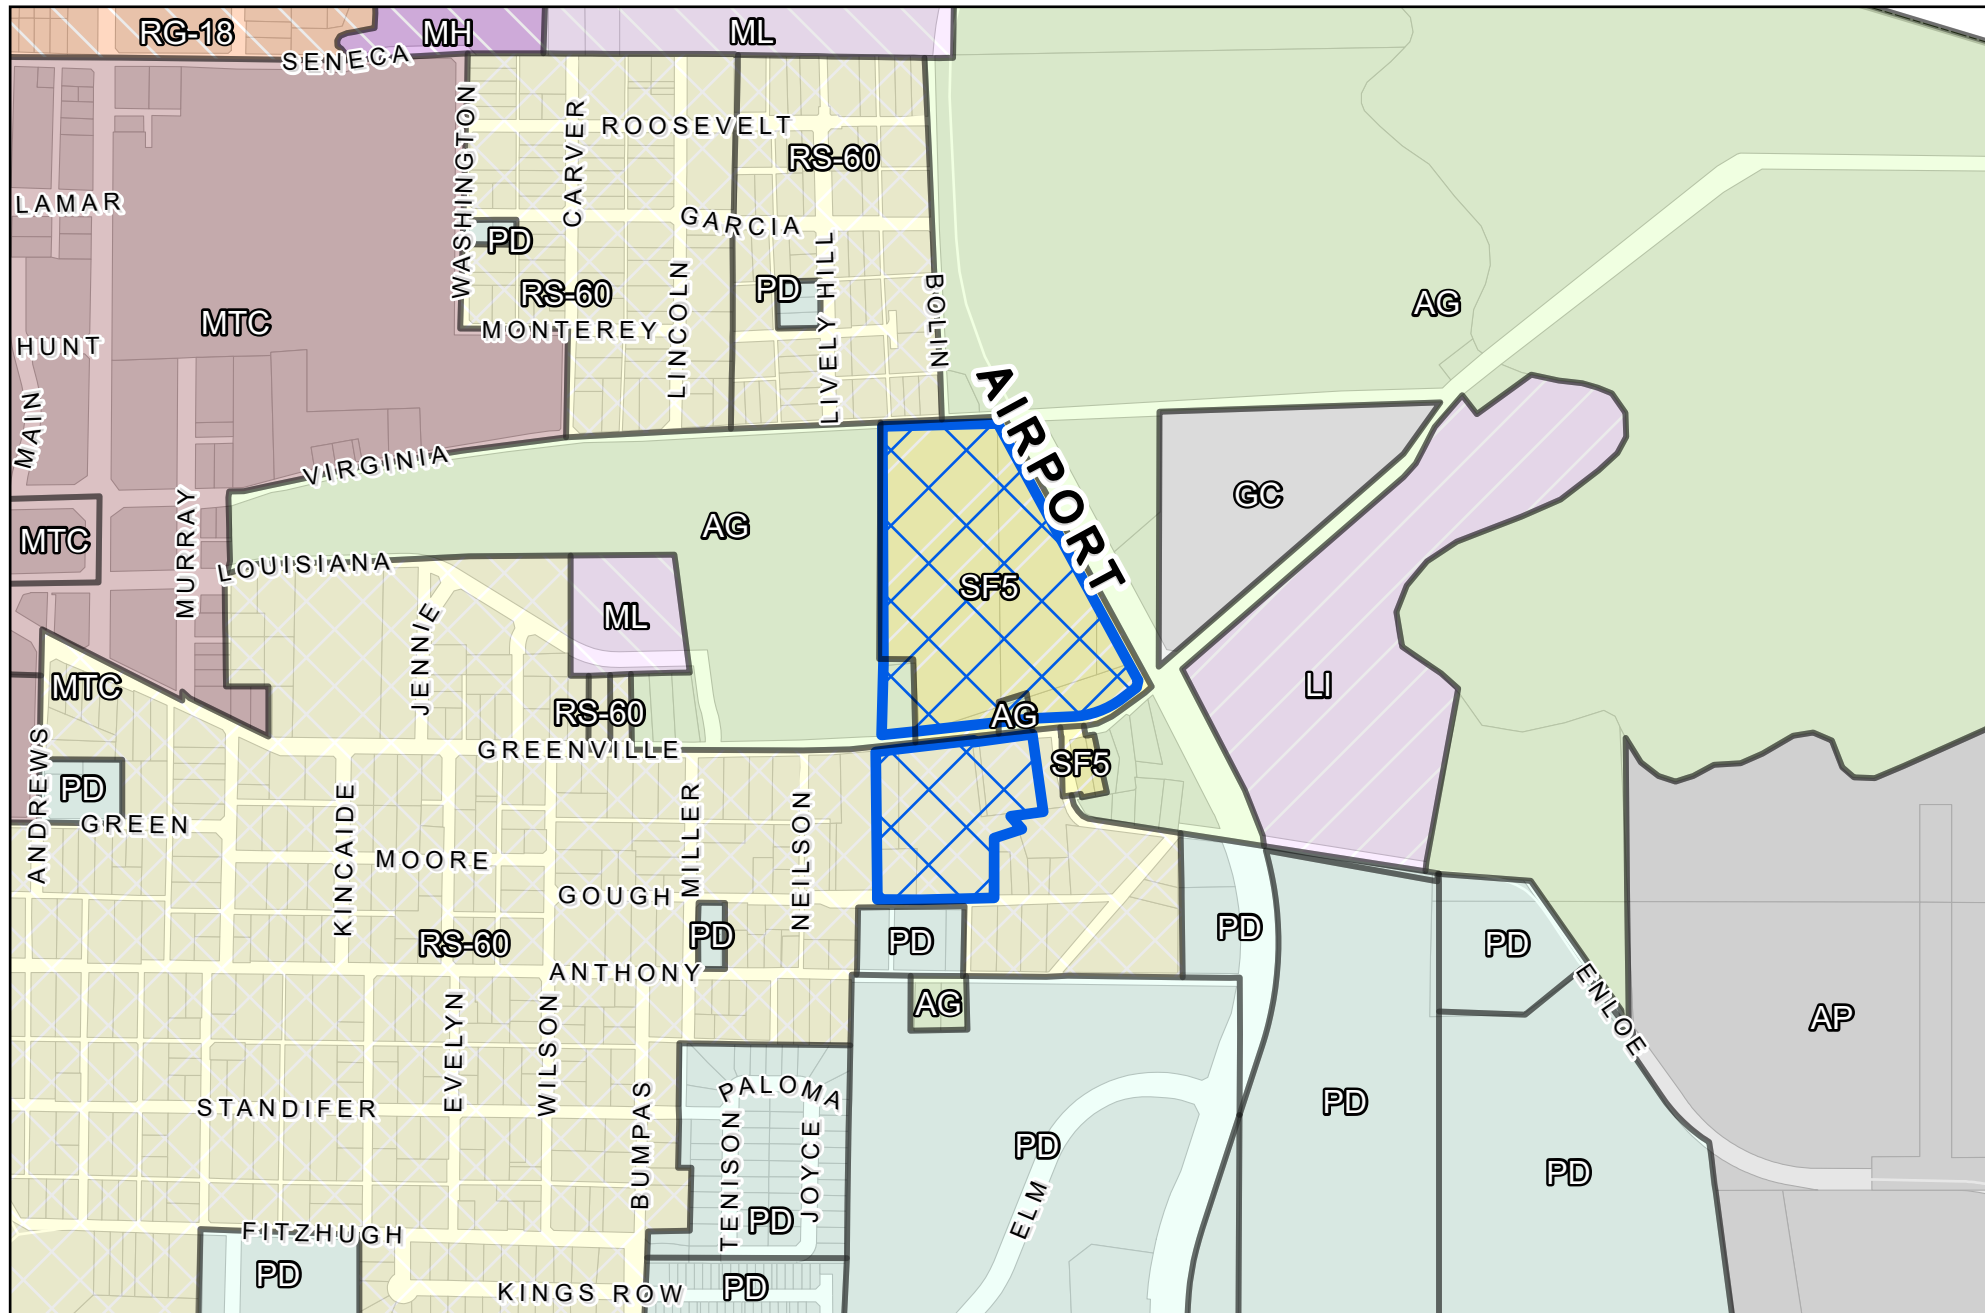


Vicinity Map

 ZONE2026-0031



0 525 1,050 Feet

DISCLAIMER: This map and information contained in it were developed exclusively for use by the City of McKinney. Any use or reliance on this map by anyone else is at that party's risk and without liability to the City of McKinney, its officials or employees for any discrepancies, errors, or variances which may exist.

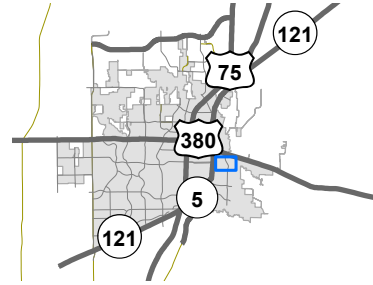


Vicinity Map

 ZONE2026-0031



0 525 1,050 Feet

DISCLAIMER: This map and information contained in it were developed exclusively for use by the City of McKinney. Any use or reliance on this map by anyone else is at that party's risk and without liability to the City of McKinney, its officials or employees for any discrepancies, errors, or variances which may exist.

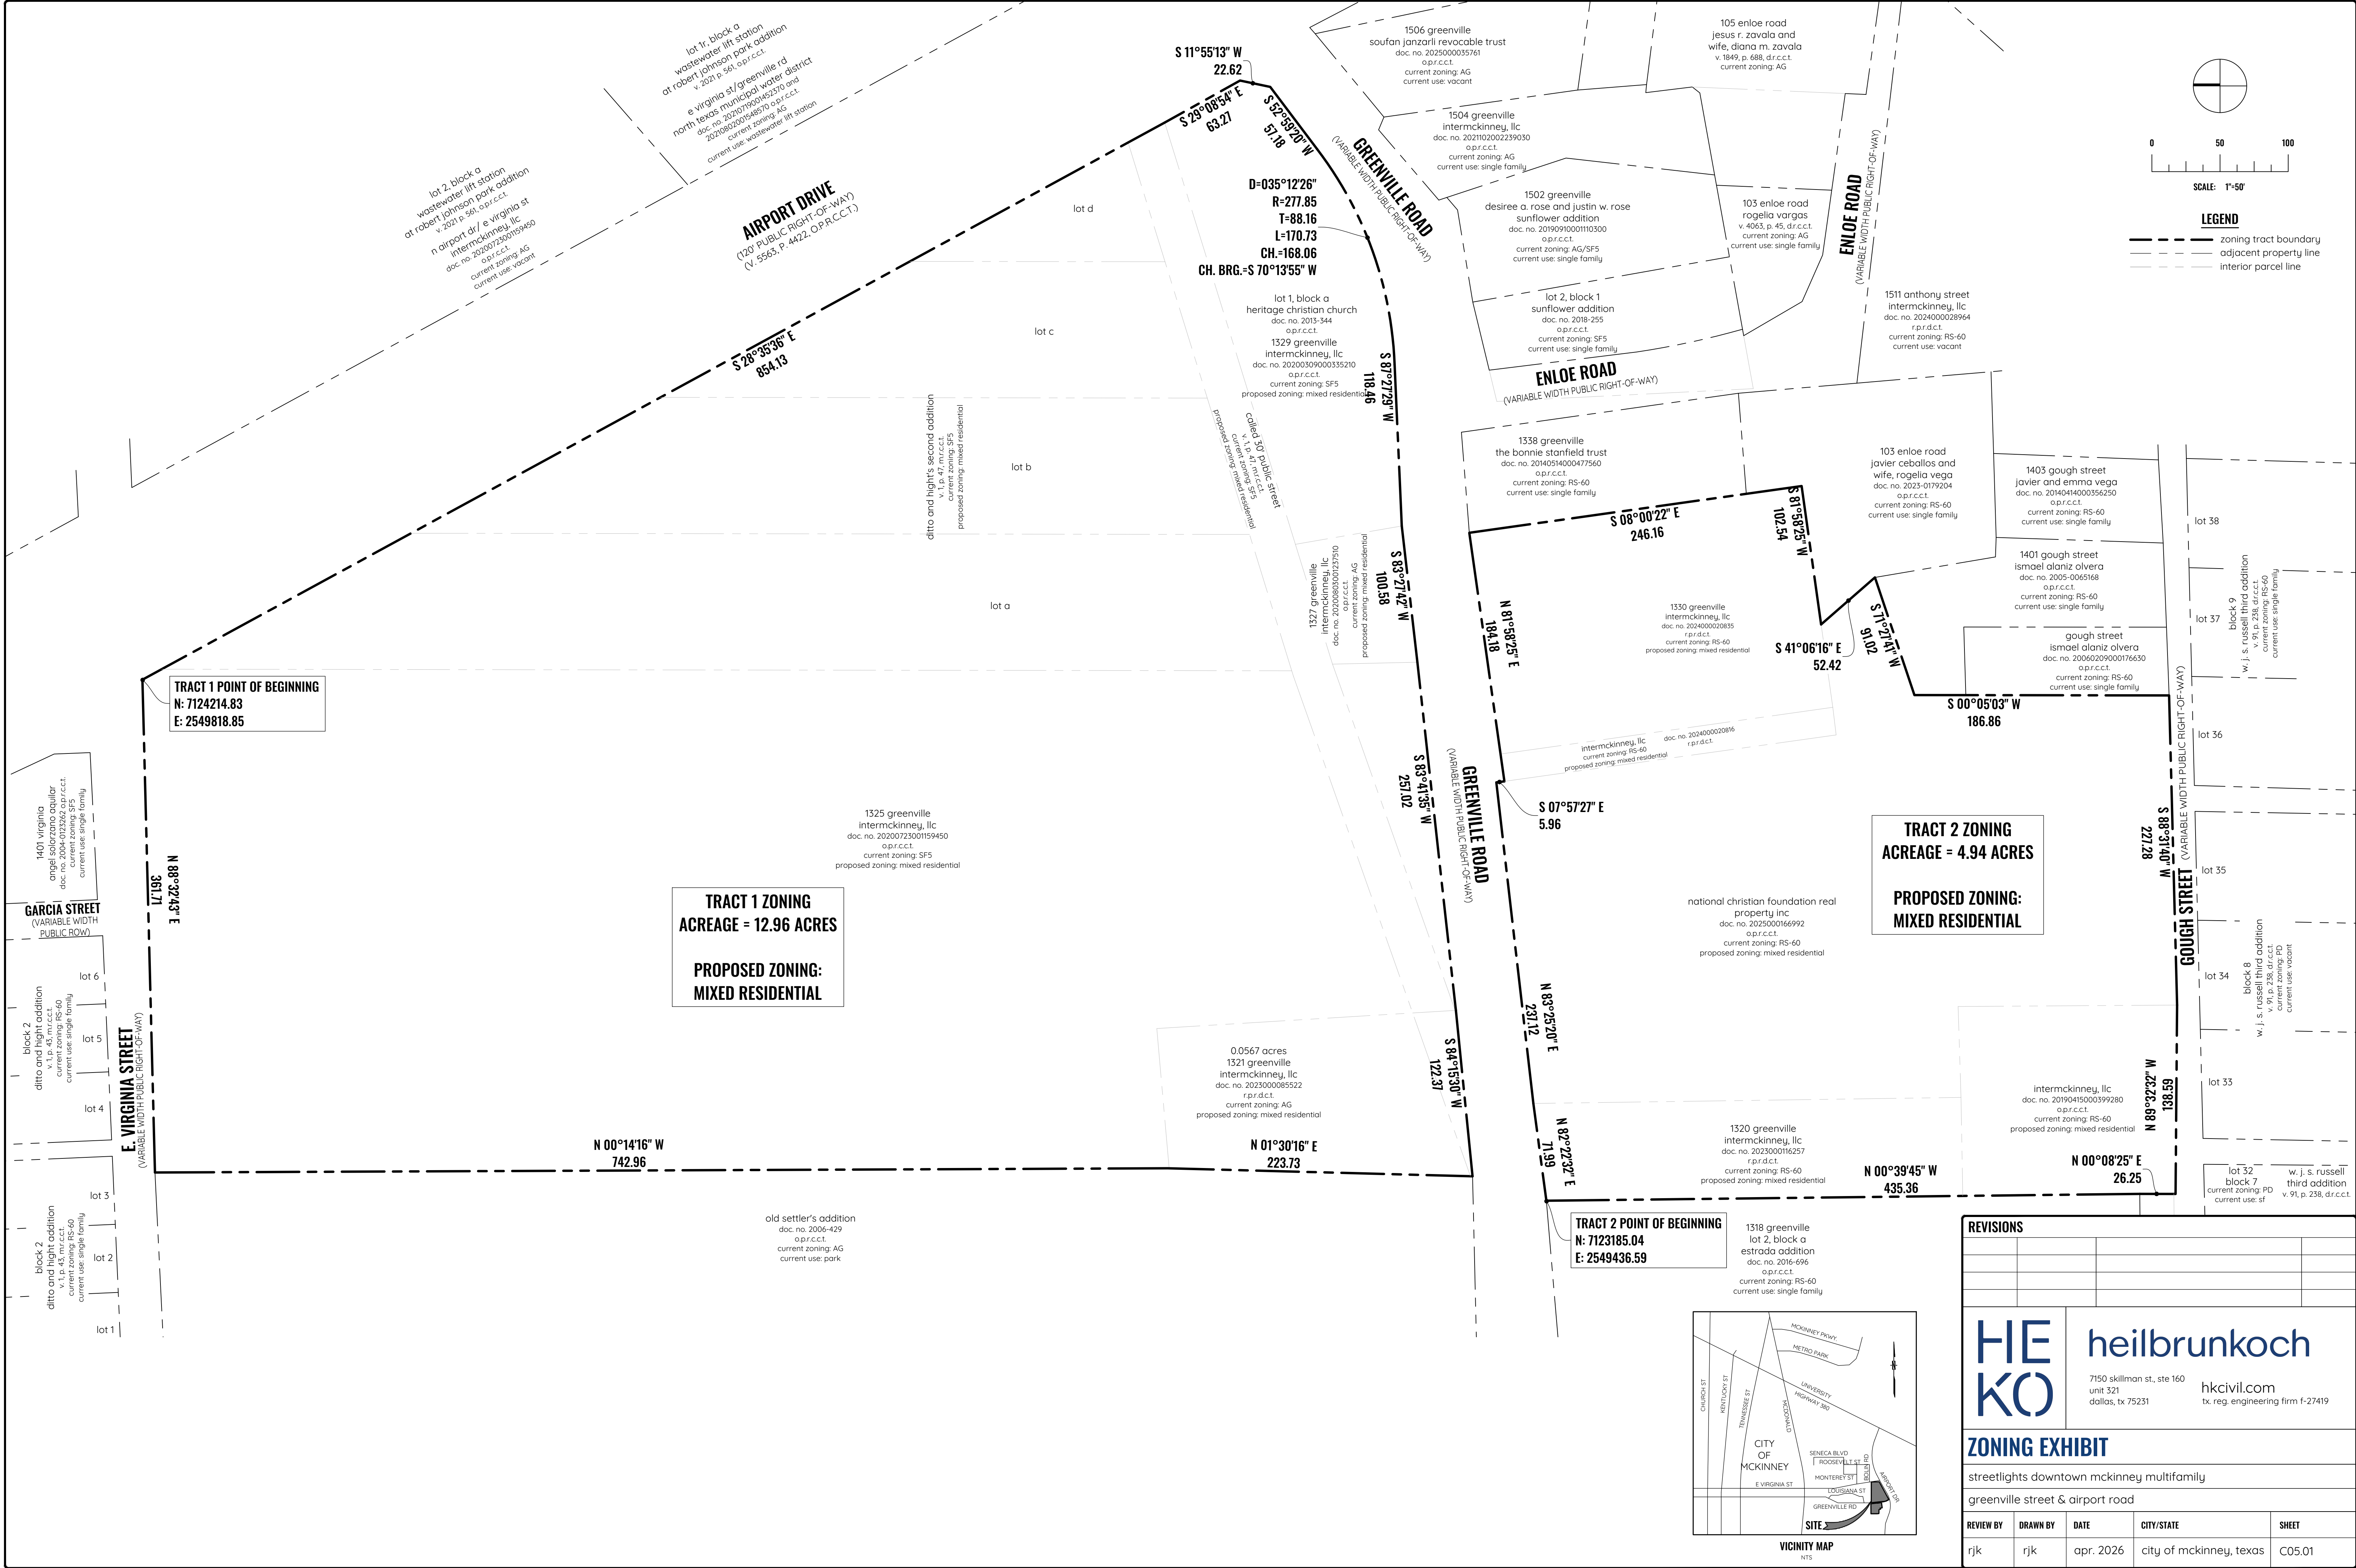

REVISIONS

HEKO

heilbrunkoch

7150 skillman st., ste 160
unit 321
dallas, tx 75231

hkcvil.com
tx. reg. engineering firm F-27419

ZONING EXHIBIT

streetlights downtown mckinney multifamily

greenville street & airport road

REVIEW BY	DRAWN BY	DATE	CITY/STATE	SHEET
rjk	rjk	apr. 2026	city of mckinney, texas	C05.01