


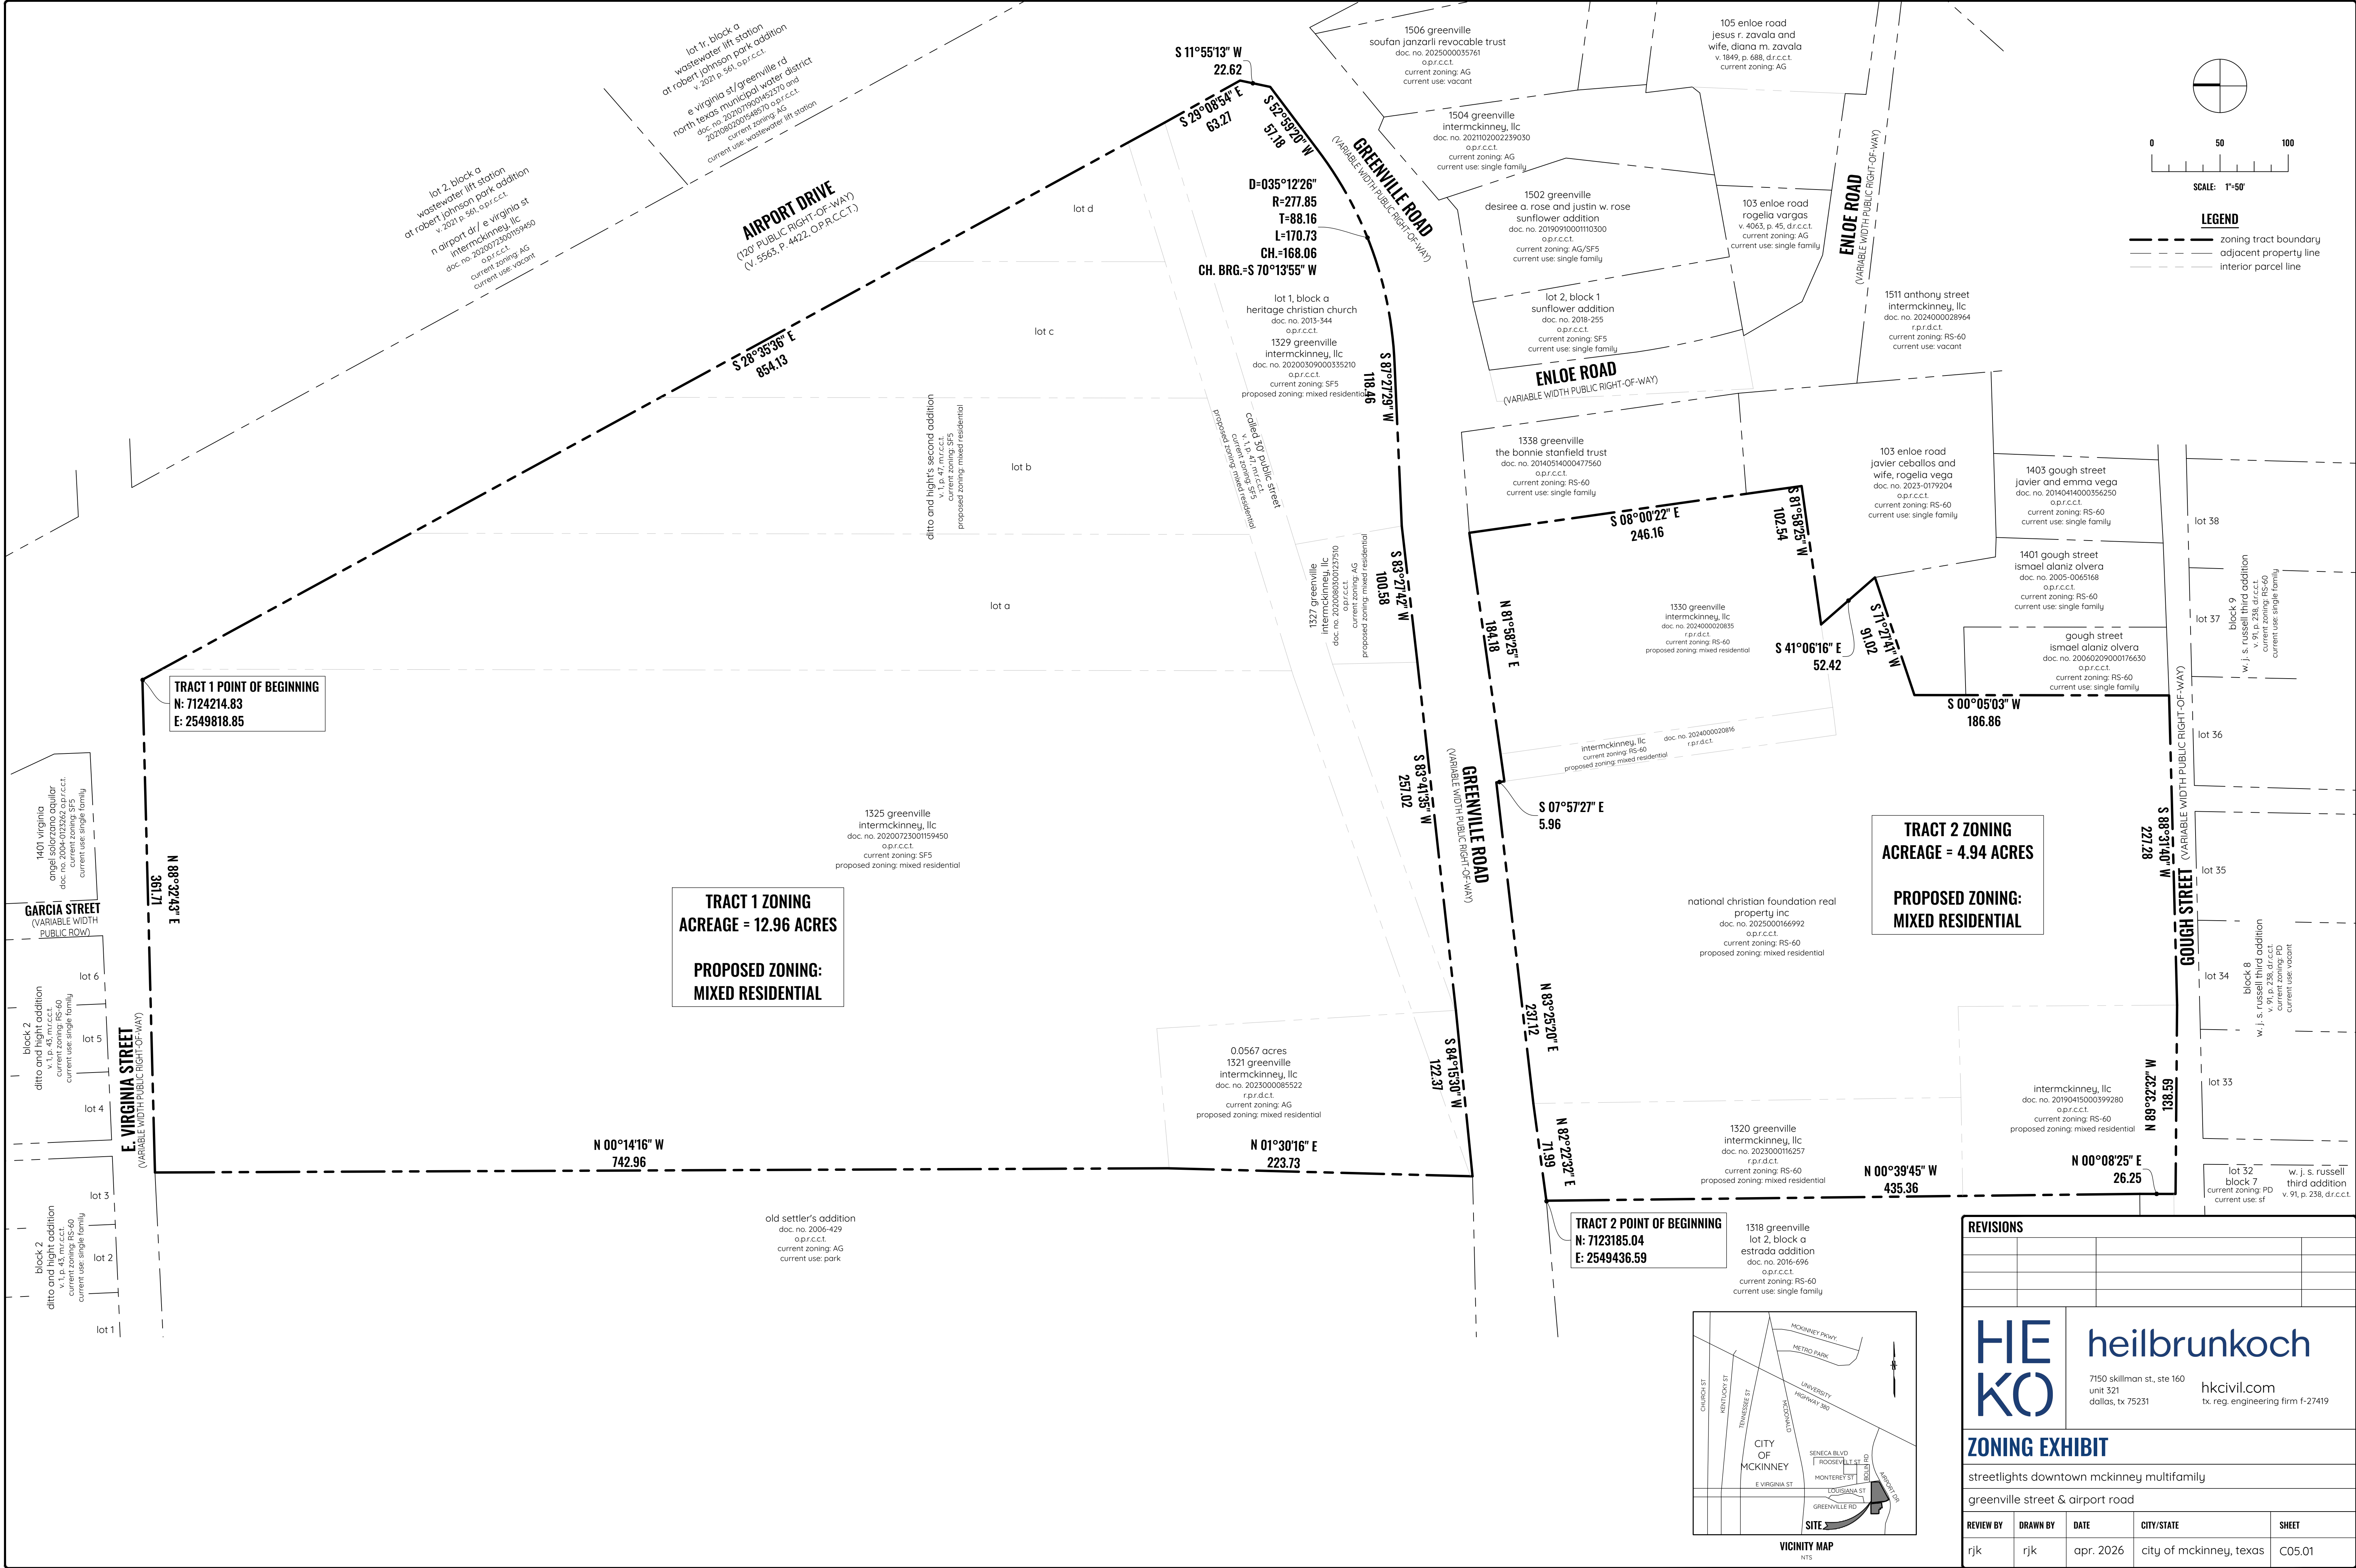

REVISIONS

HE KO

heilbrunkoch

7150 skillman st., ste 160
unit 321
dallas, tx 75231

hkcvil.com
tx. reg. engineering firm F-27419

ZONING EXHIBIT

streetlights downtown mckinney multifamily

greenville street & airport road

REVIEW BY	DRAWN BY	DATE	CITY/STATE	SHEET
rjk	rjk	apr. 2026	city of mckinney, texas	C05.01