


TYPICAL SECTION  
(n.t.s.)

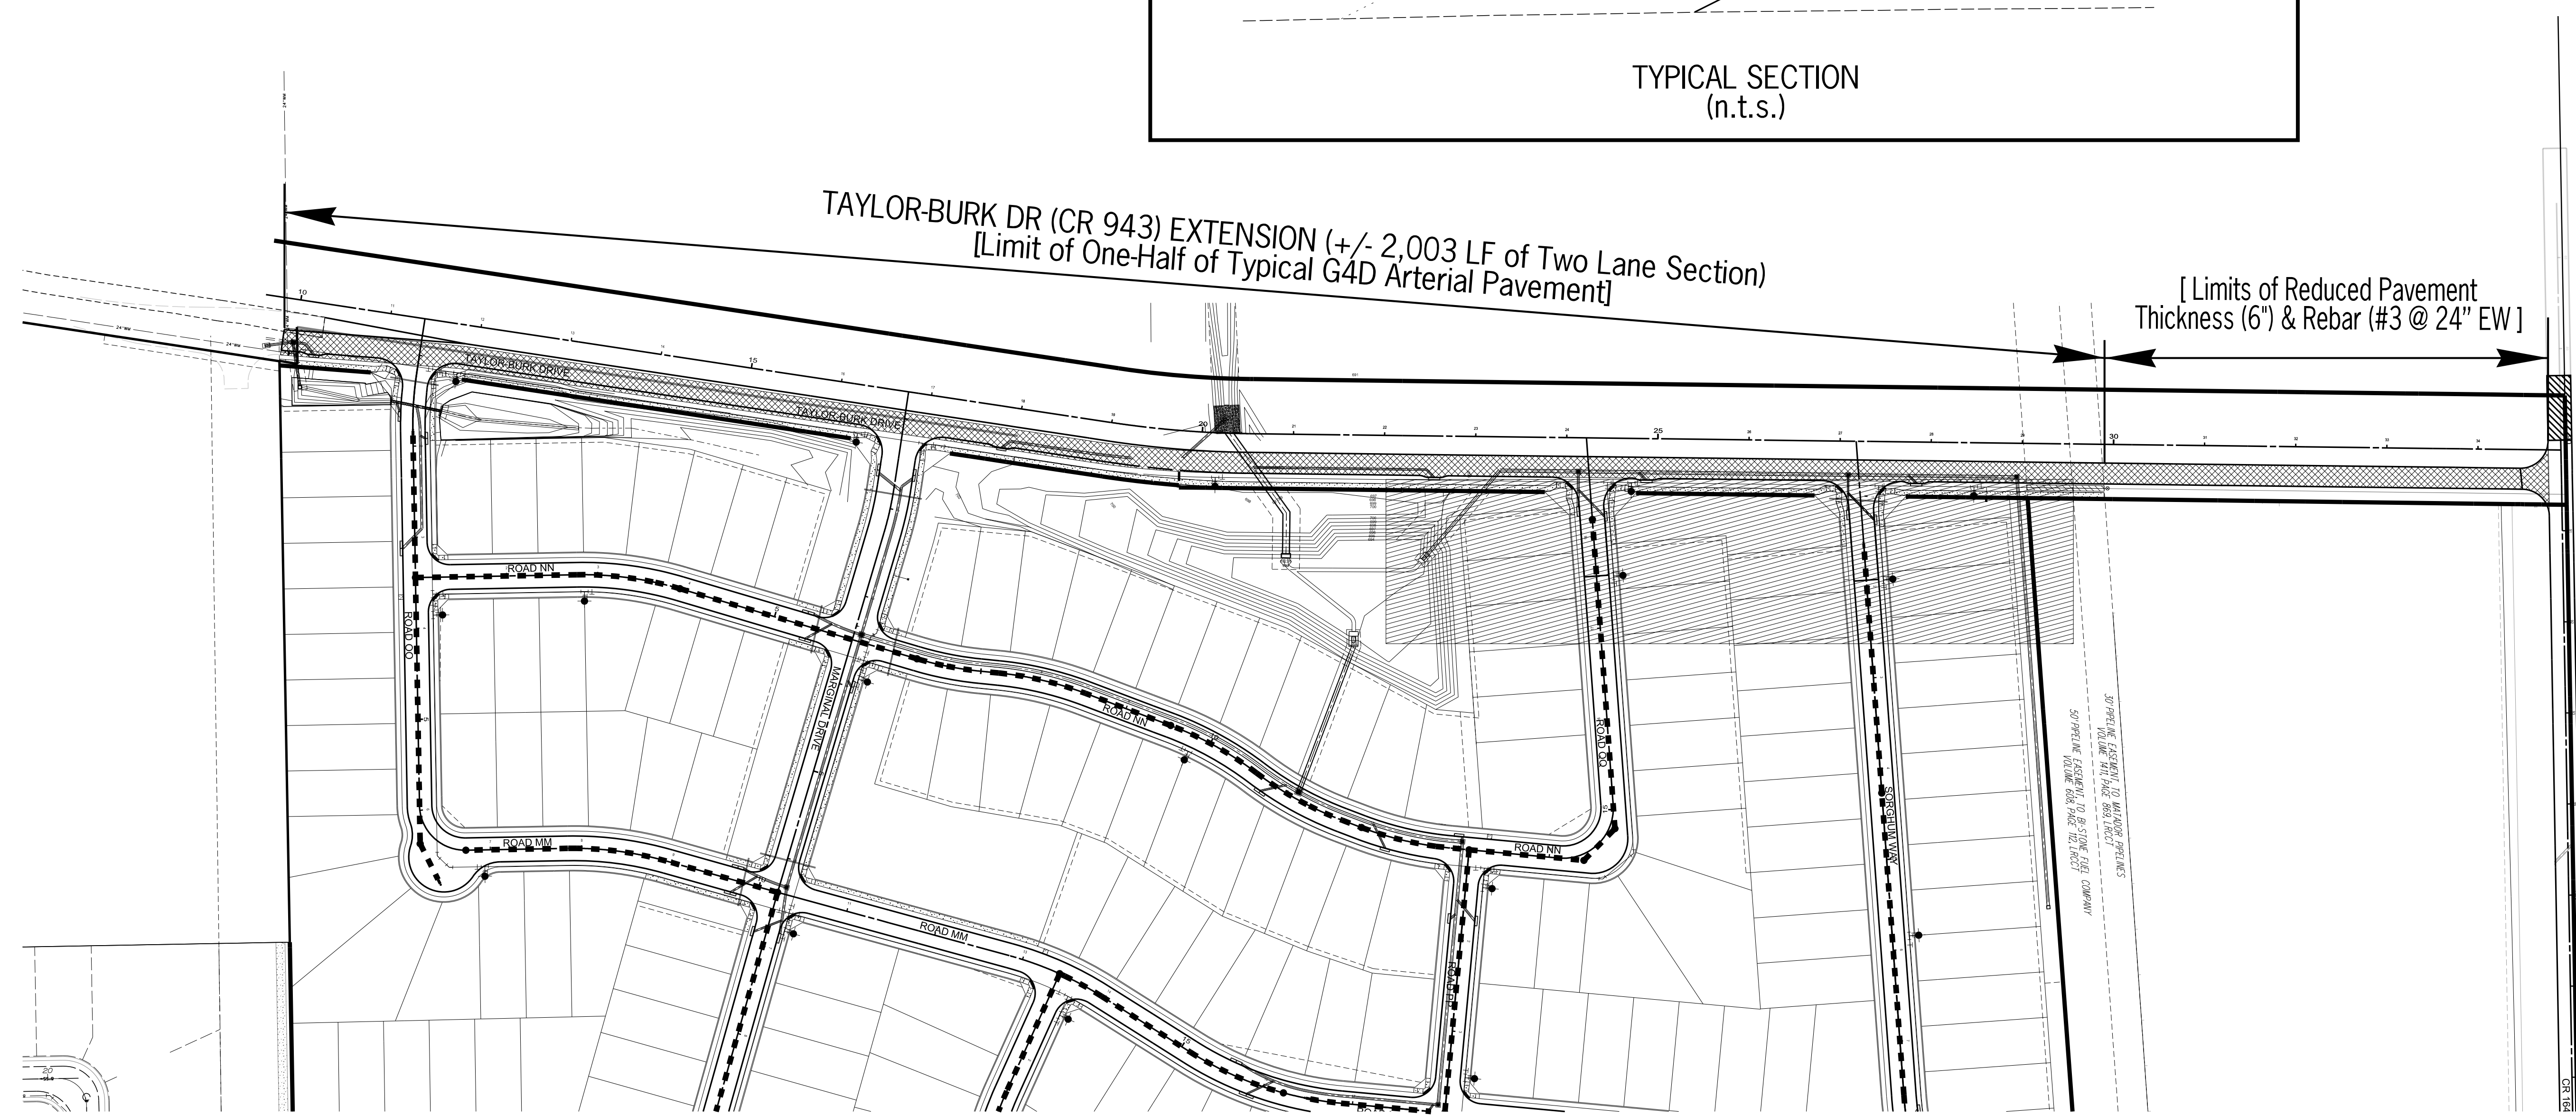

TAYLOR-BURK DR (CR 943) EXTENSION (+/- 2,003 LF of Two Lane Section)  
[Limit of One-Half of Typical G4D Arterial Pavement]

[Limits of Reduced Pavement  
Thickness (6") & Rebar (#3 @ 24" EW)]

SCALE	DESIGNED BY	CHECKED BY	REVISIONS	DESCRIPTION
1"=100'	JDR	JDR	DATE	BY

- DENOTES CR 943 EXTENSION
- DENOTES ERWIN FARMS PHASE 4 REVISION AREA

BENCHMARKS:  
 City of McKinney Monument #28  
 Elevation - 645.82 (NAVD88)  
 Concrete Monument near median nose at Community Avenue and Bloomdale Road.  
 City of McKinney Monument #29  
 Elevation - 692.84 (NAVD88)  
 Concrete Monument at the southwest corner of CR 164 and CR 943.

<b>ERICHEY DEVELOPMENT</b> <b>ENGINEERING, LLC</b> <small>A CIVIL ENGINEERING &amp; SURVEYING COMPANY</small>	6800 Weiskopf Avenue Suite 150 McKinney, TX 75070 <small>TEXAS REGISTERED ENGINEERING FIRM F-22337          TEXAS REGISTERED SURVEYING FIRM #10194716</small>
	<b>ERWIN FARMS - PHASE 4</b> <b>CTMGT ERWIN FARMS, L.L.C.</b>
<b>TAYLOR-BURK DRIVE (CR 943) EXTENSION</b> <b>(EXHIBIT A)</b>	PROJECT NUMBER <b>21-008</b> DATE <b>FEB 2021</b> SCALE <b>1"=100'</b> SHEET NO <b>1 OF 1</b>