



NOTE:  
THE LATEST ANTENNA DESIGN IS TO BE REFERENCED PRIOR TO TOWER WORK TO  
VERIFY THE LATEST EQUIPMENT IS ACCOUNTED FOR.

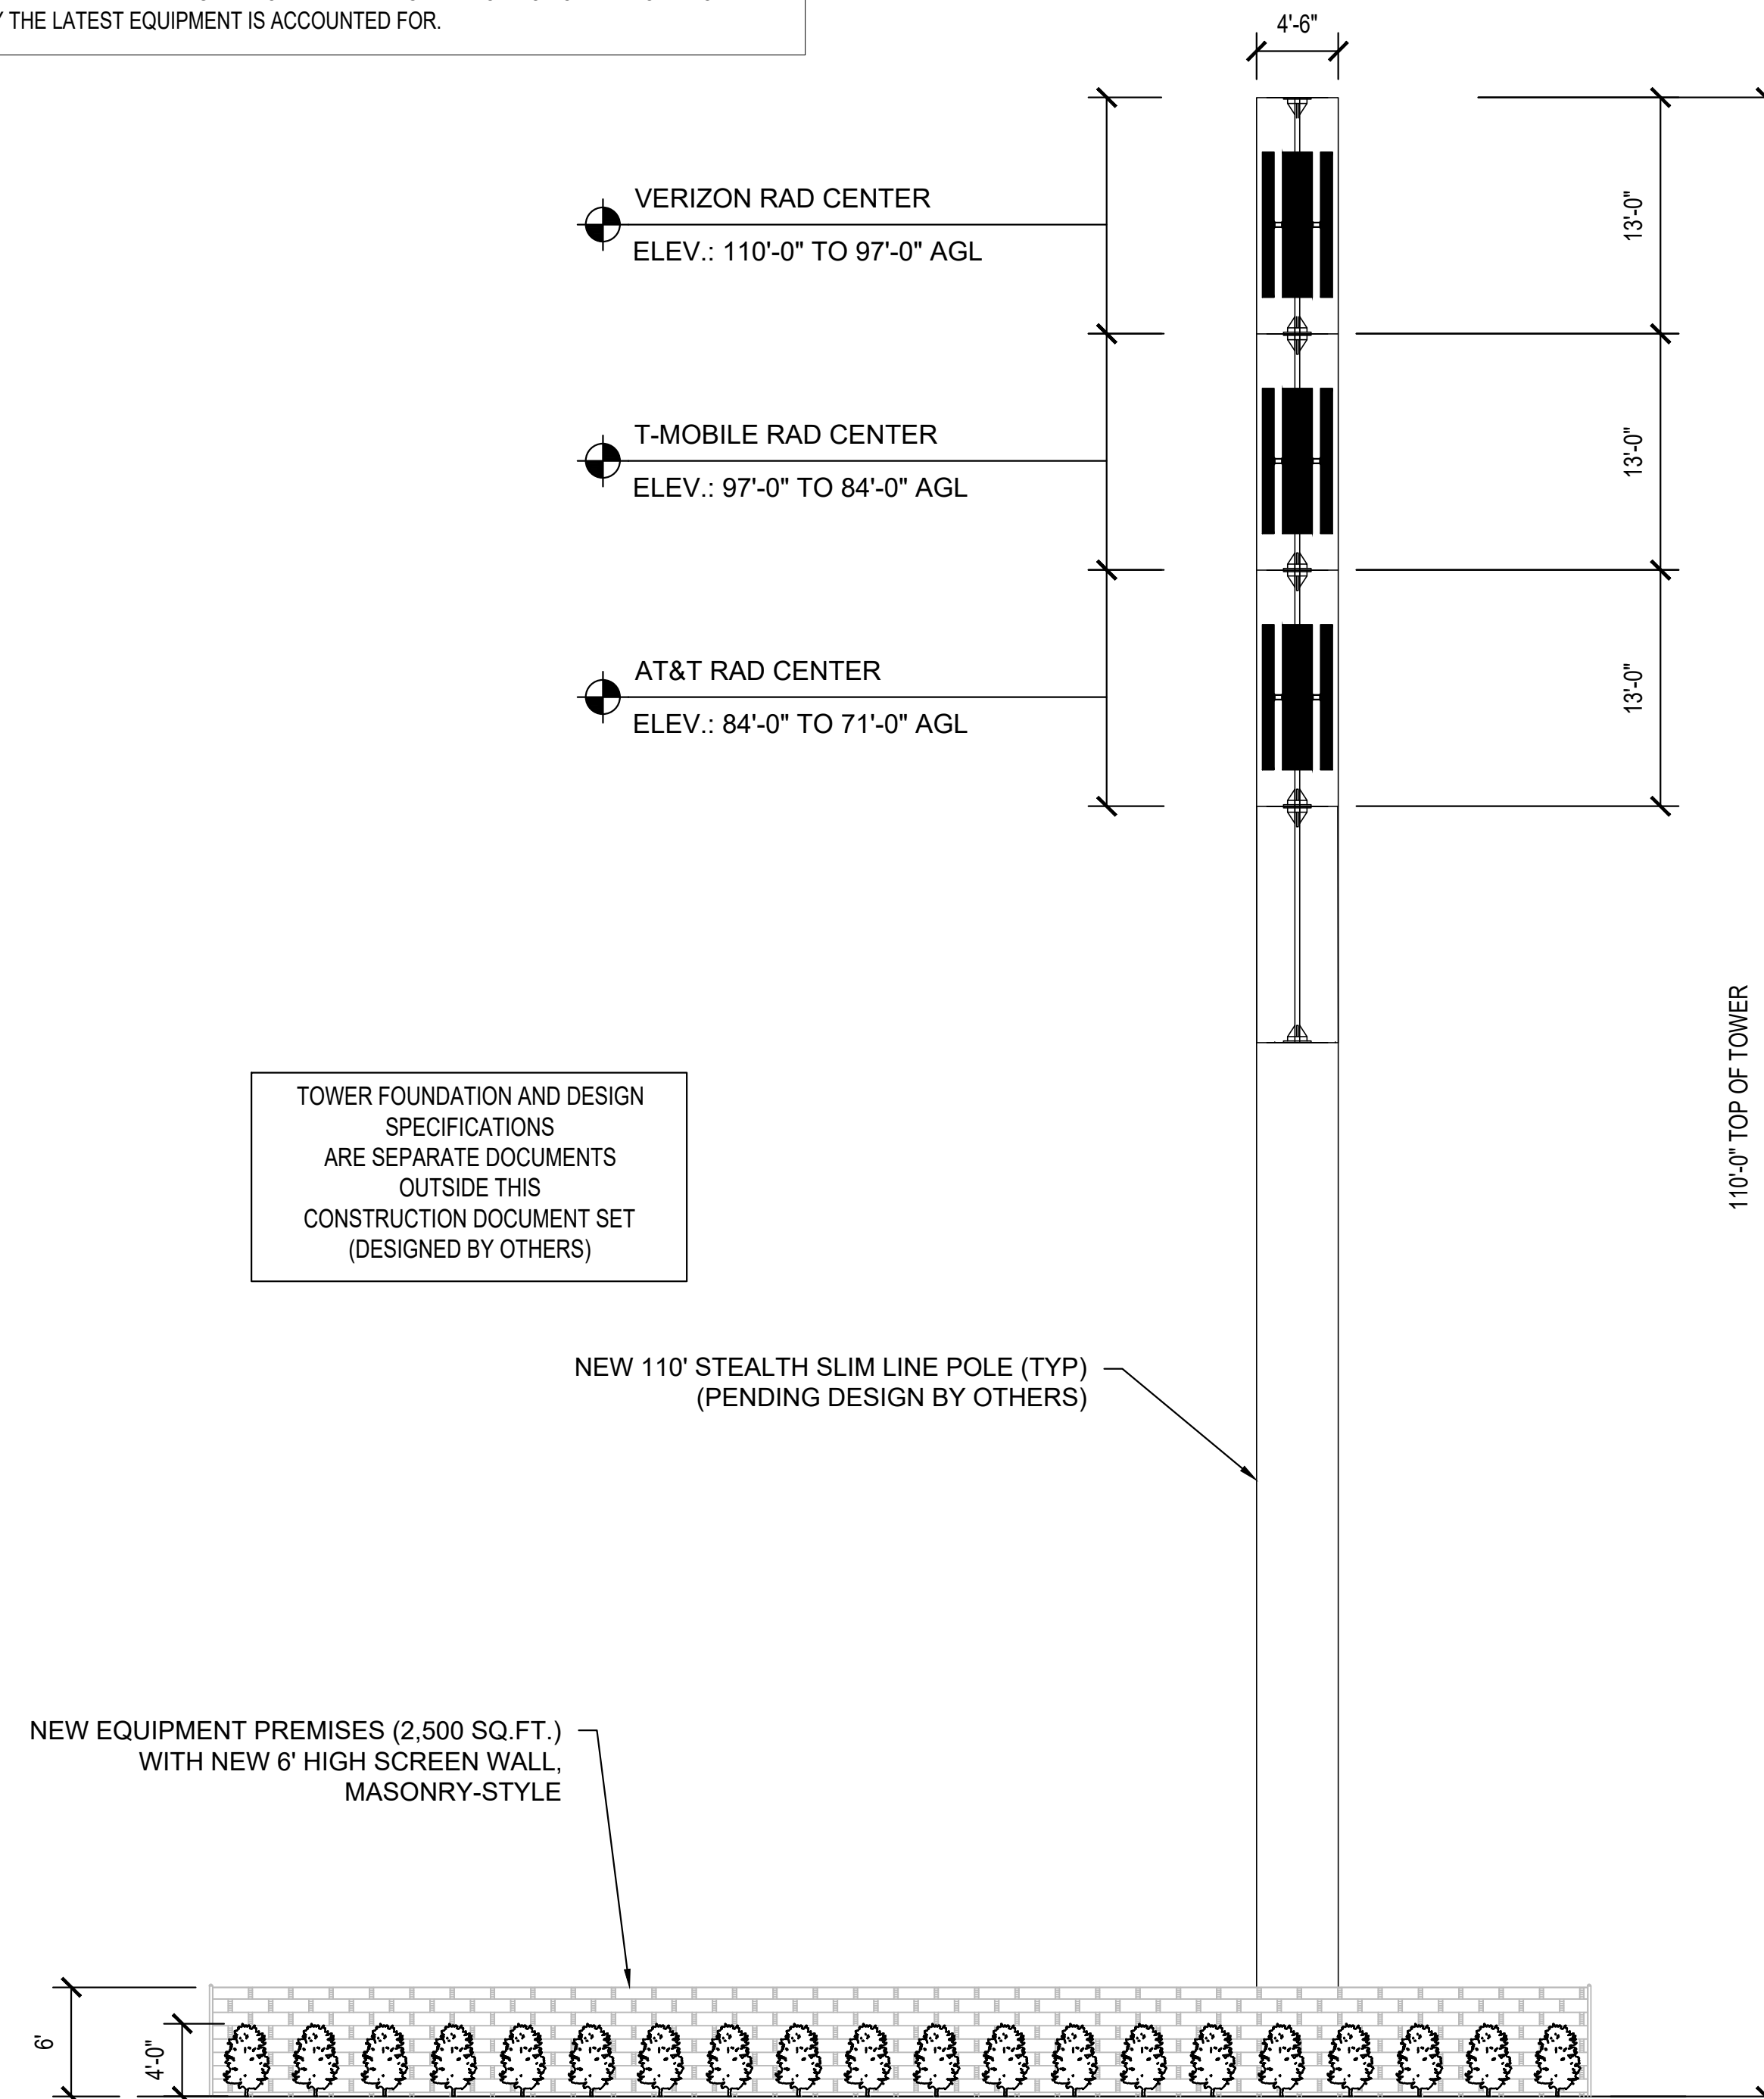

NOTE:  
ALL INSTALLATIONS SHOULD BE IN COMPLIANCE WITH  
ANSI/ASSE A10.48 AND ANY OTHER SAFETY STANDARDS.

1

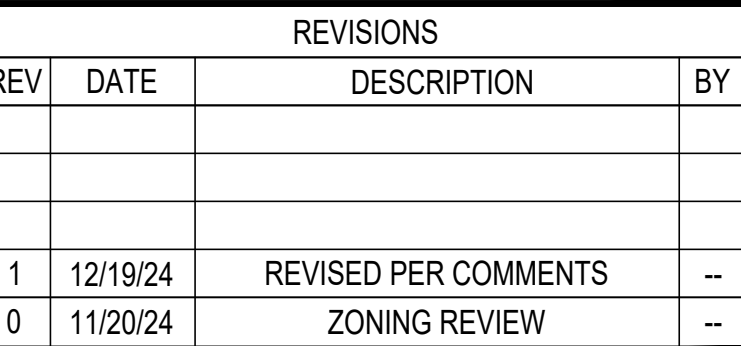

## SITE INFORMATION

CITY OF MCKINNEY  
LOT 7R1, BLOCK A,  
NORTH TEXAS ATHLETIC  
CENTER ADDITION

70

# Z-3