

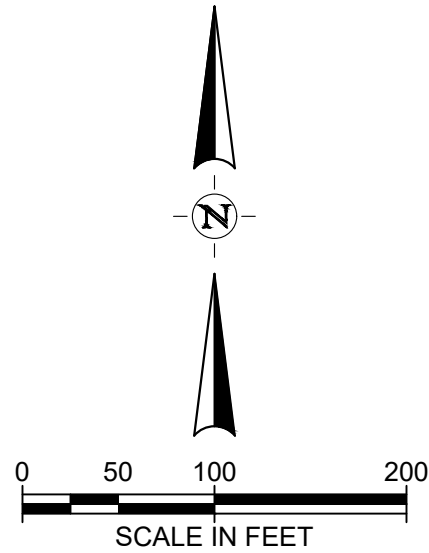


FILE NAME: A:\64000s\64532\001\LD\CADD\Sheets\Exhibits\Zoning Exhibit.dwg DATE: June 22, 2026, TIME: 2:49 PM, USER: ah4569

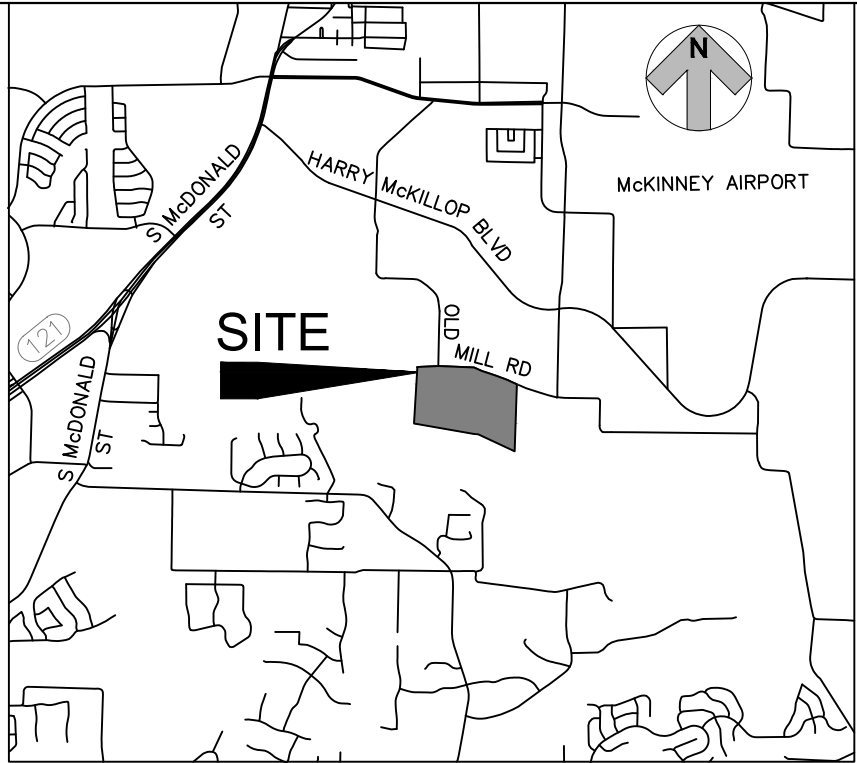

OUTRIGGER MCKINNEY
OLD MILL RD
MCKINNEY TX BLDG C. 75069

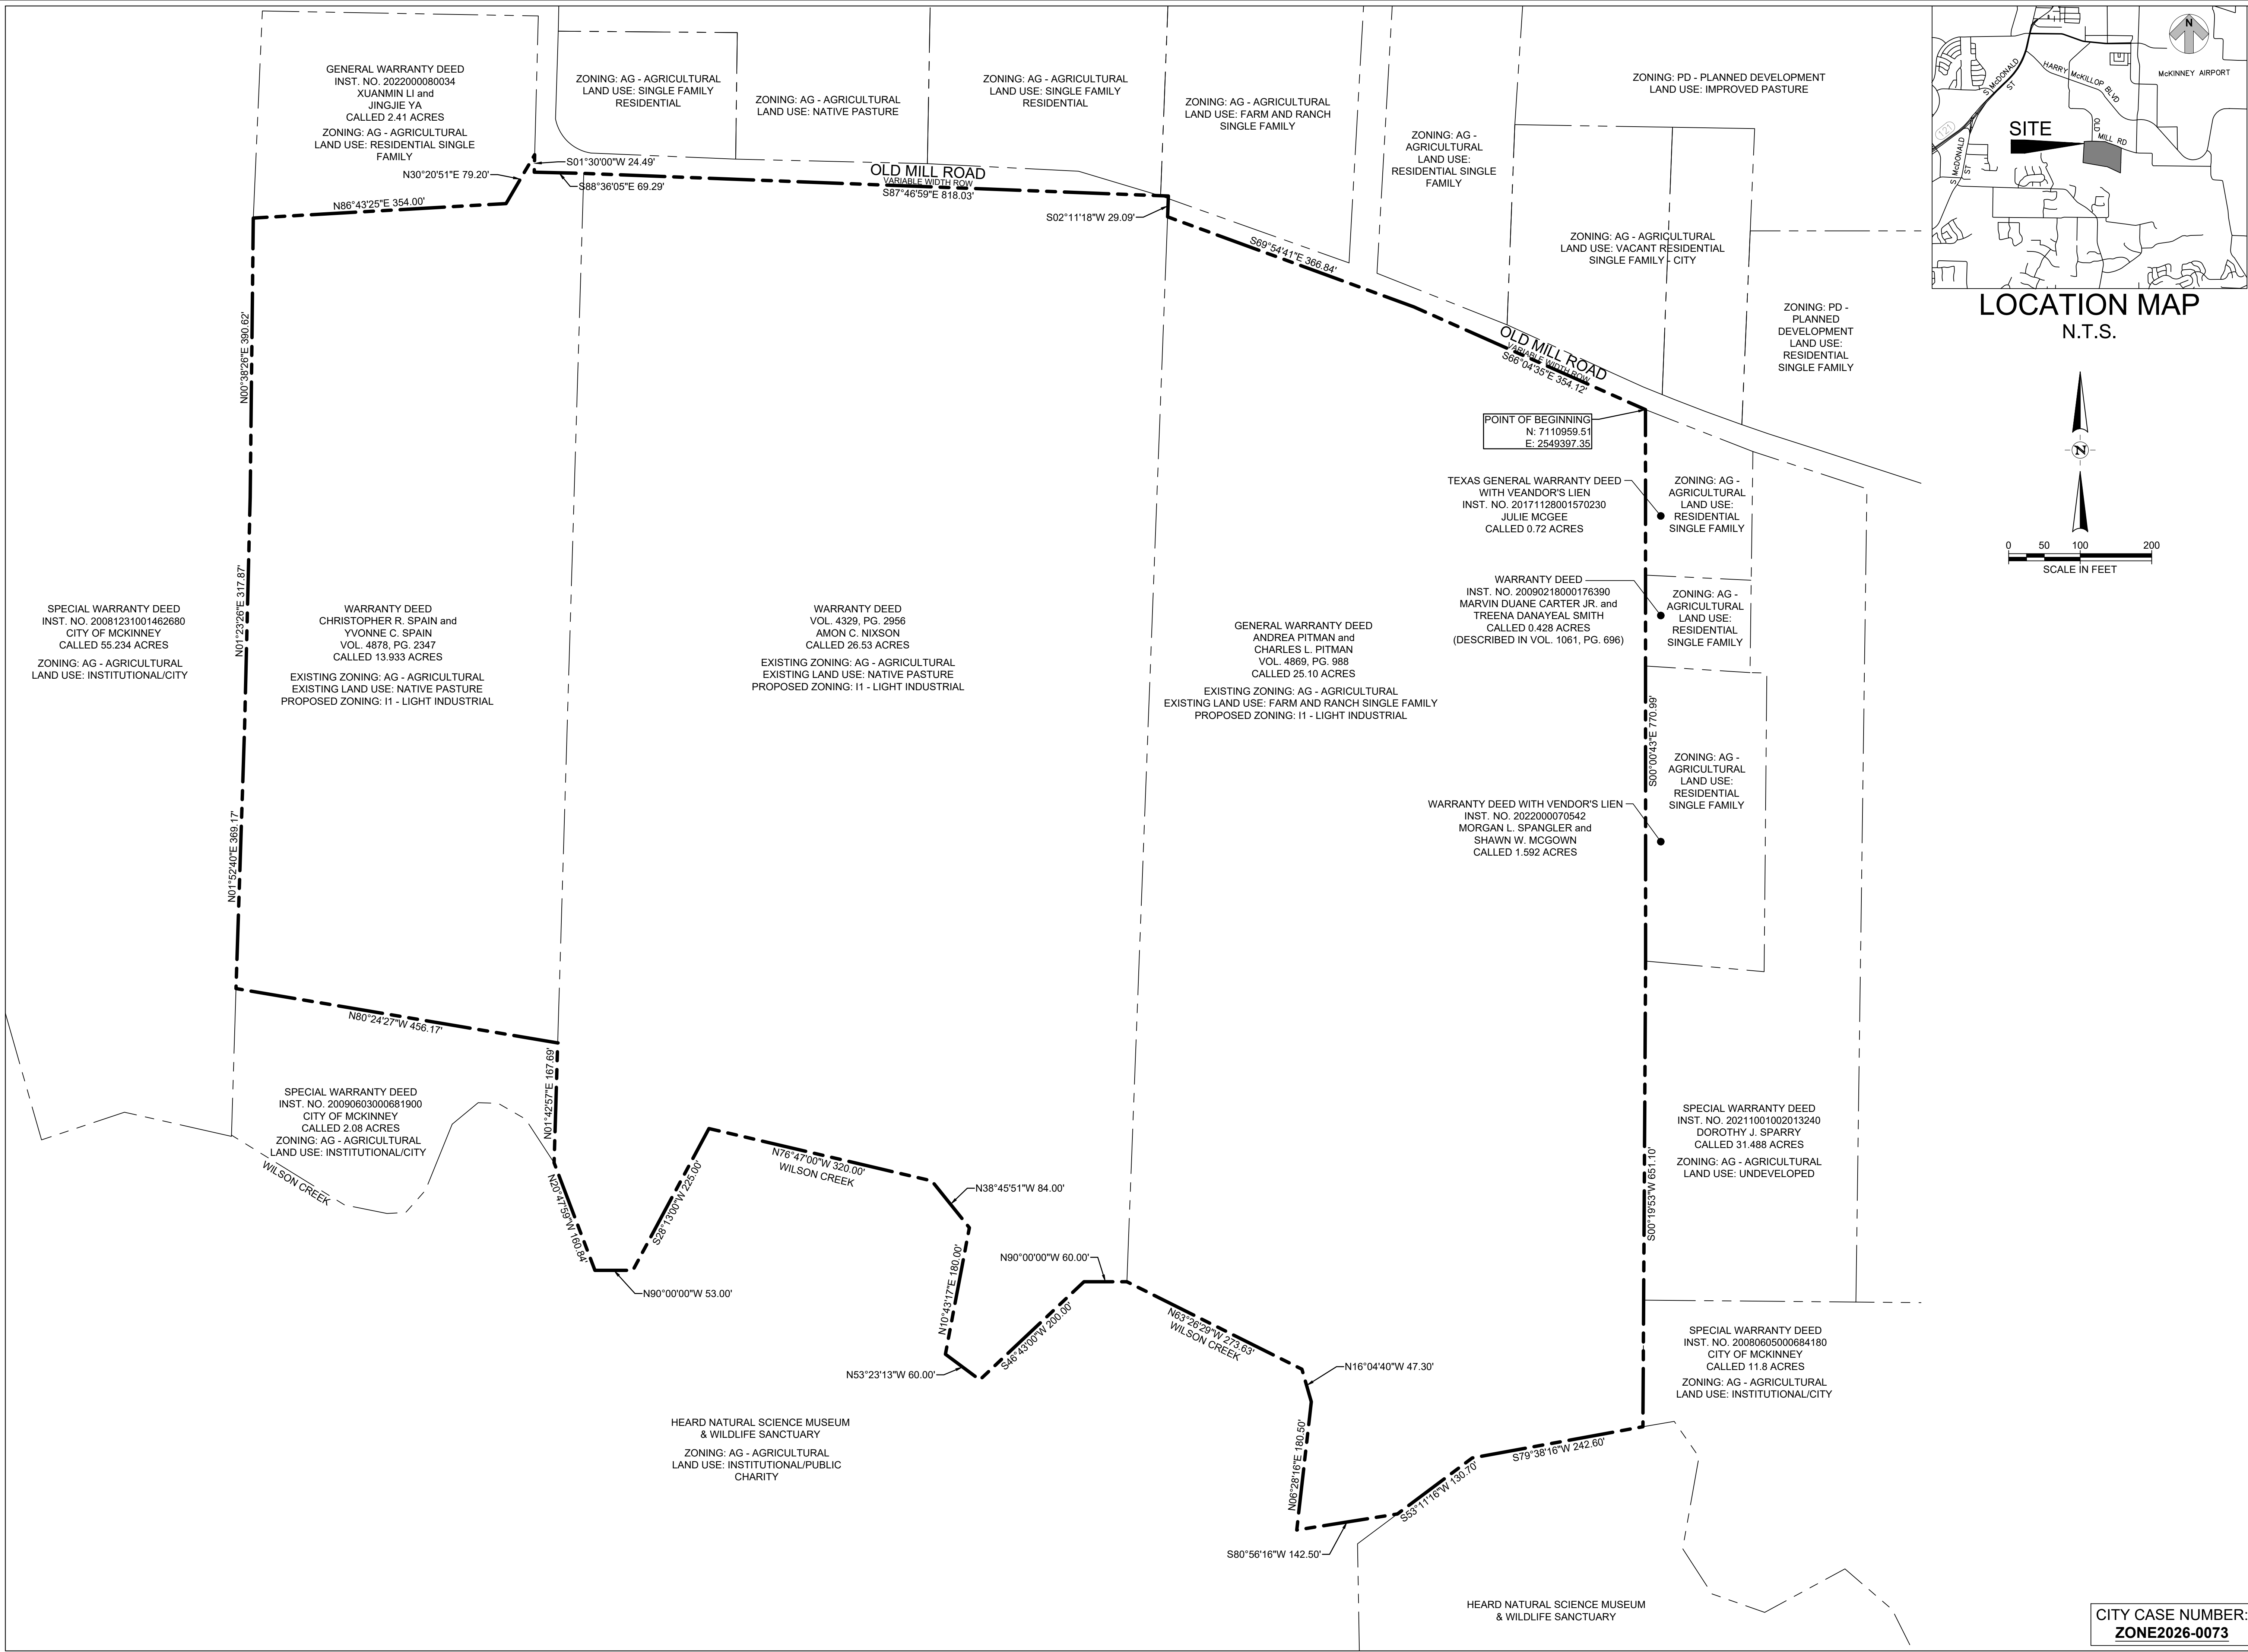

2008 PERRYMAN BLVD. DR.
RICHARDSON, TX 75082
TEL: (214) 546-6200

REVISION NO.	DATE	DESCRIPTION

PRELIMINARY
FOR INTERIM REVIEW ONLY
THESE DOCUMENTS ARE FOR INTERIM REVIEW AND NOT INTENDED FOR REGULATORY APPROVAL, PERMIT, BIDDING OR CONSTRUCTION PURPOSES. THEY WERE PREPARED BY OR UNDER THE SUPERVISION OF:

KAYLEE E. FLYNN 135900
NAME PE LICENSE NO.
6/22/2026
DATE
F-312 TX
FIRM / BUSINESS NO. STATE

PROJECT NO.: 64532.001
ISSUED: JUN, 2026
DRAWN BY: CAD
CHECKED BY: KEF
SCALE: 1" = 100'
SHEET TITLE:

ZONING EXHIBIT

EXH-1

CITY CASE NUMBER:
ZONE2026-0073