

BOX 05/26/2010 - 7:29AM  
N:\JOBS\1200-1239\1224-10-006\DWG\1224-10-006-02-ABANDONMENT.DWG  
© POGUE ENGINEERING & DEVELOPMENT COMPANY, INC. 2010. ALL RIGHTS RESERVED. THE ENGINEERING DESIGN, DETAIL AND ENGINEERING DRAWINGS FOR THIS PROJECT AND/OR OVERALL PROJECT ARE THE LEGAL PROPERTY OF POGUE ENGINEERING & DEVELOPMENT COMPANY, INC. THEIR USE FOR REPRODUCTION, CONSTRUCTION, OR DISTRIBUTION IS PROHIBITED UNLESS AUTHORIZED IN WRITING BY POGUE ENGINEERING & DEVELOPMENT COMPANY, INC.

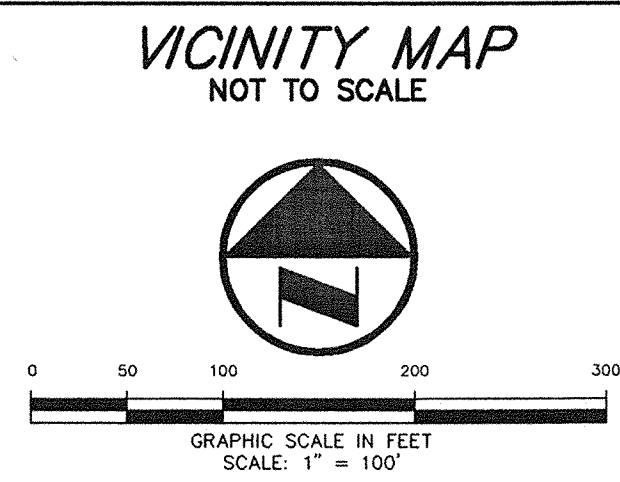
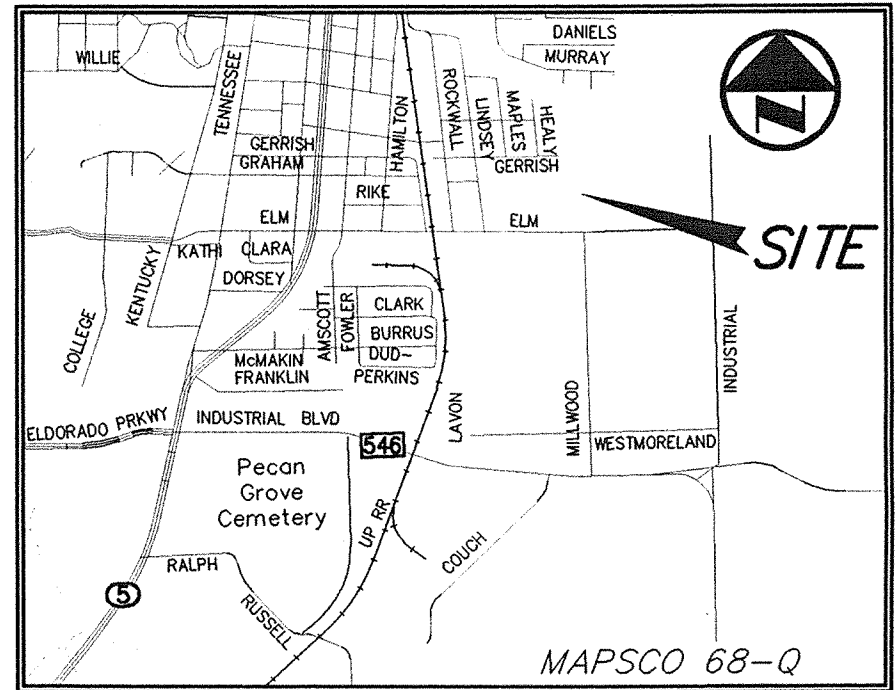
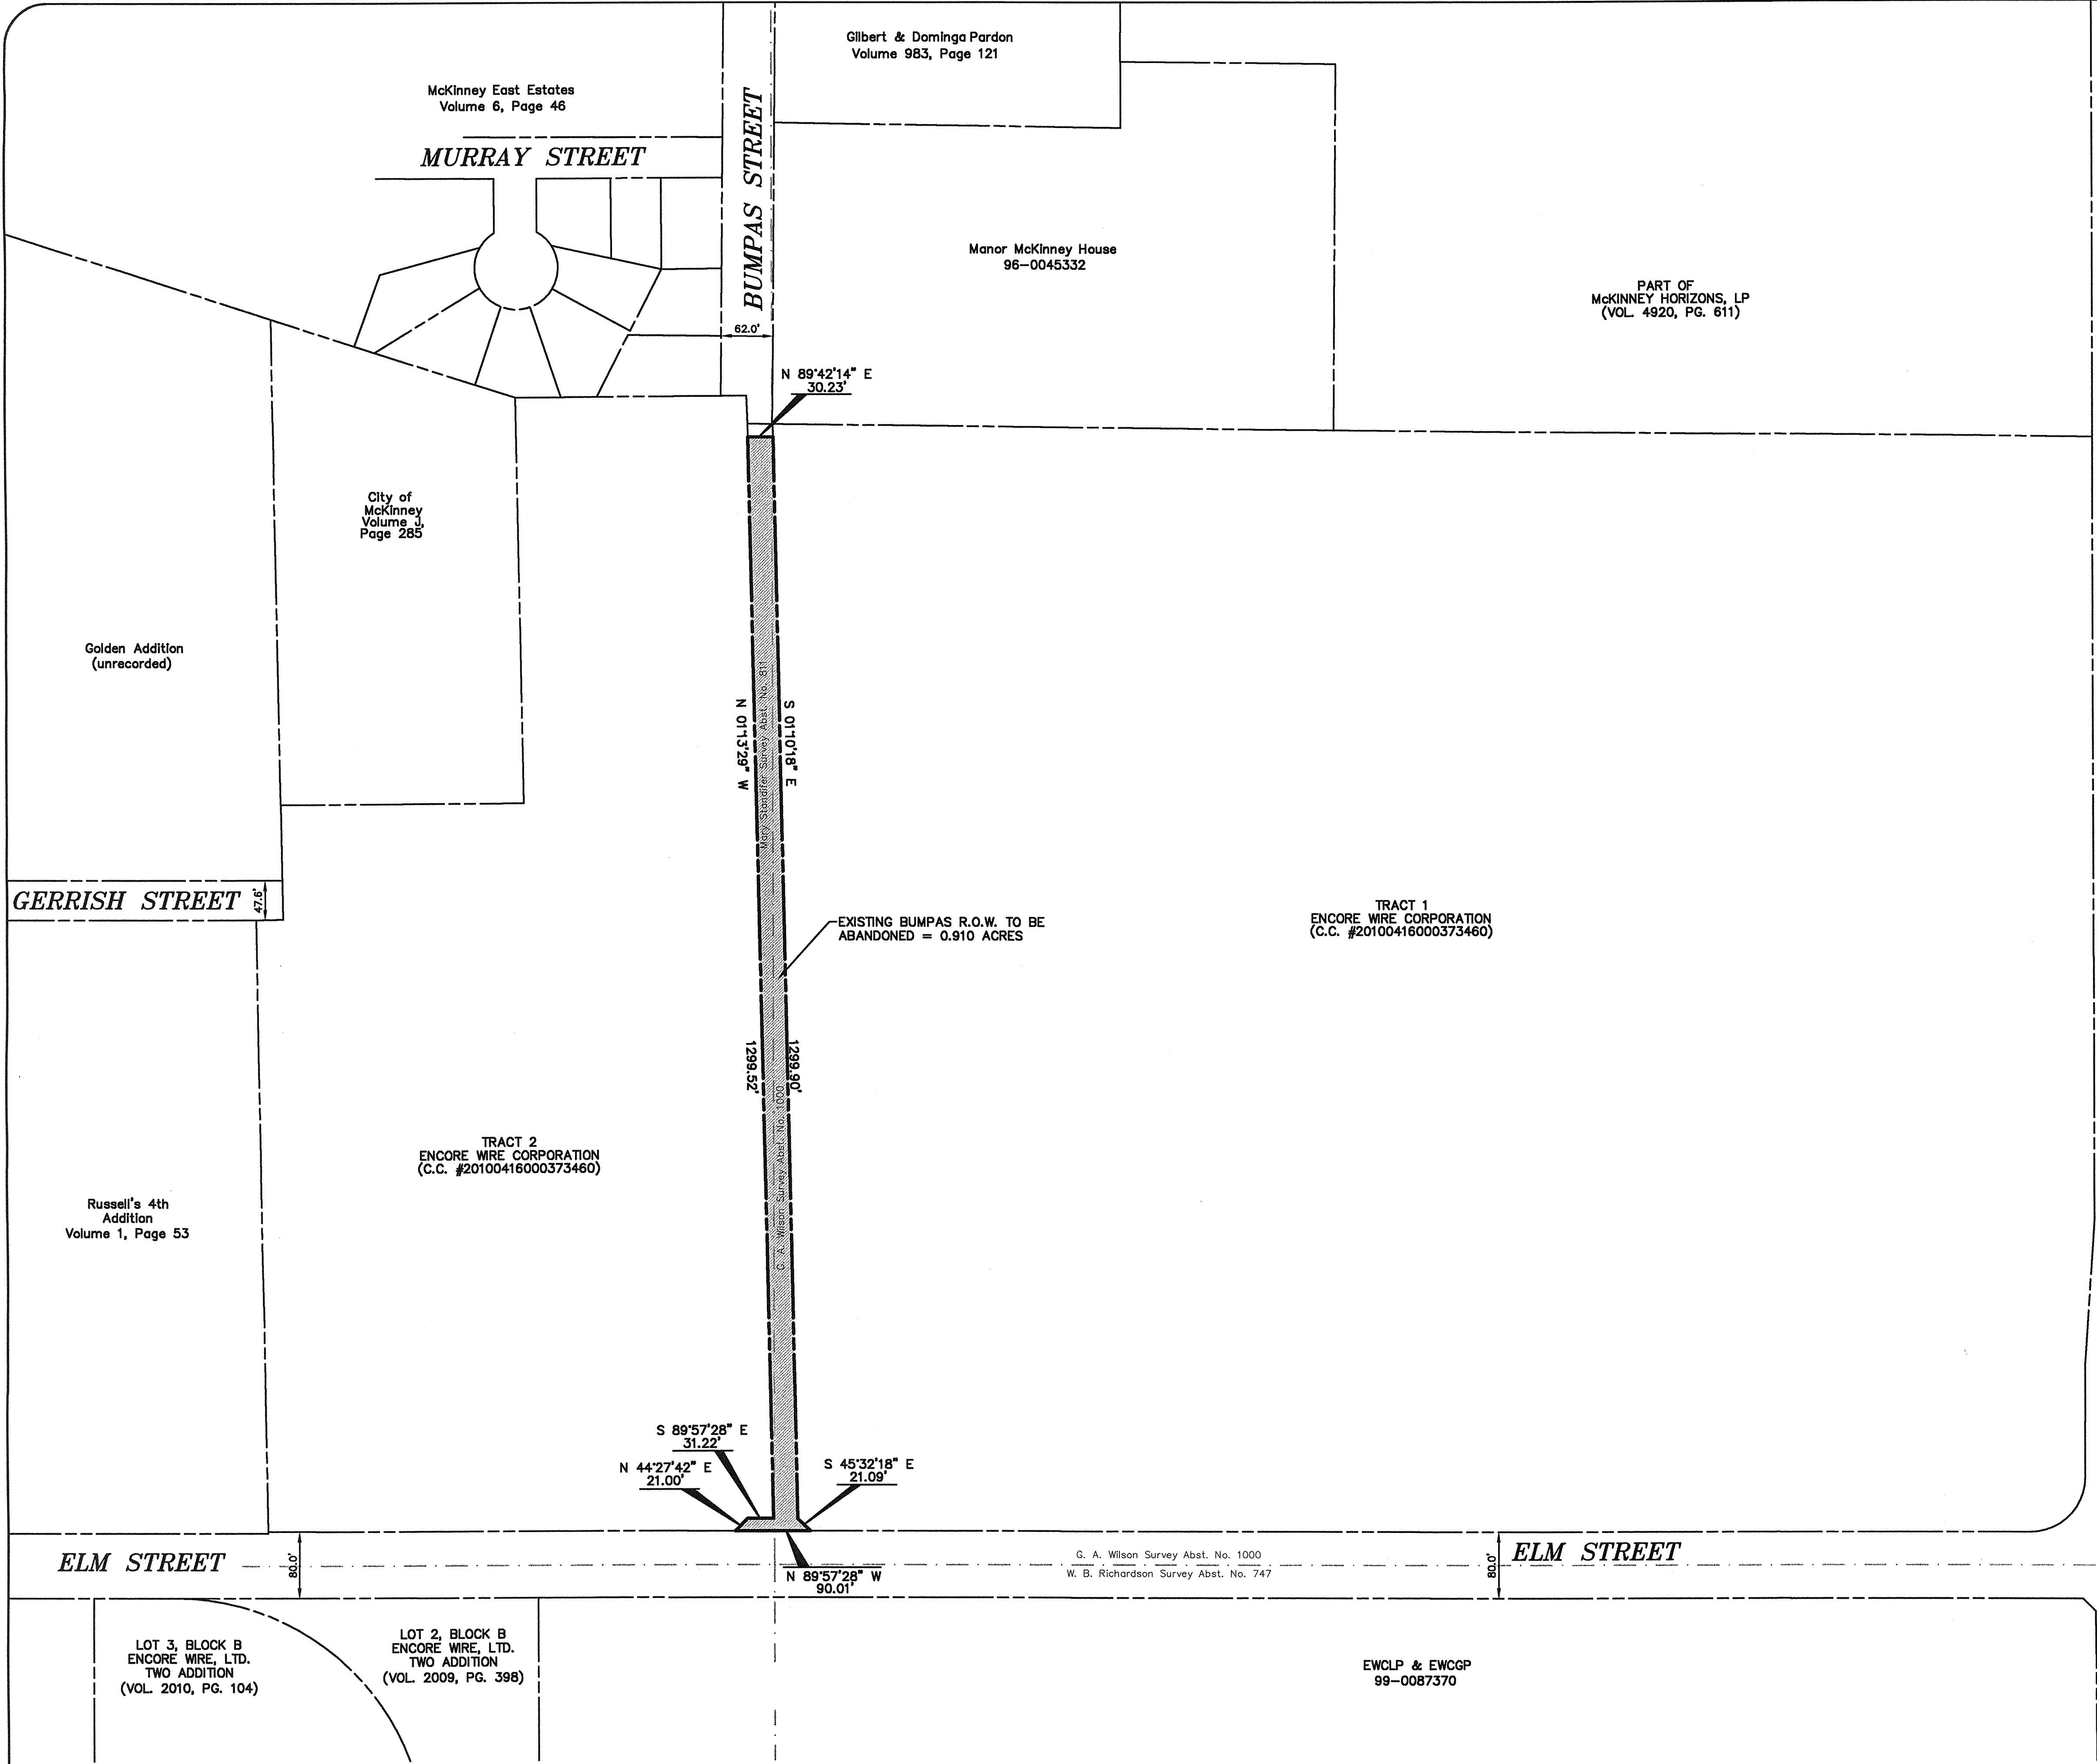


EXHIBIT A

## ABANDONMENT EXHIBIT

**POGUE**  
ENGINEERING & DEVELOPMENT COMPANY, INC.  
1512 BRAY CENTRAL DRIVE  
SUITE 100  
McKINNEY, TEXAS 75069  
(214) 544-8880 PHONE  
(214) 544-8882 FAX  
www.PogueEngineering.com