


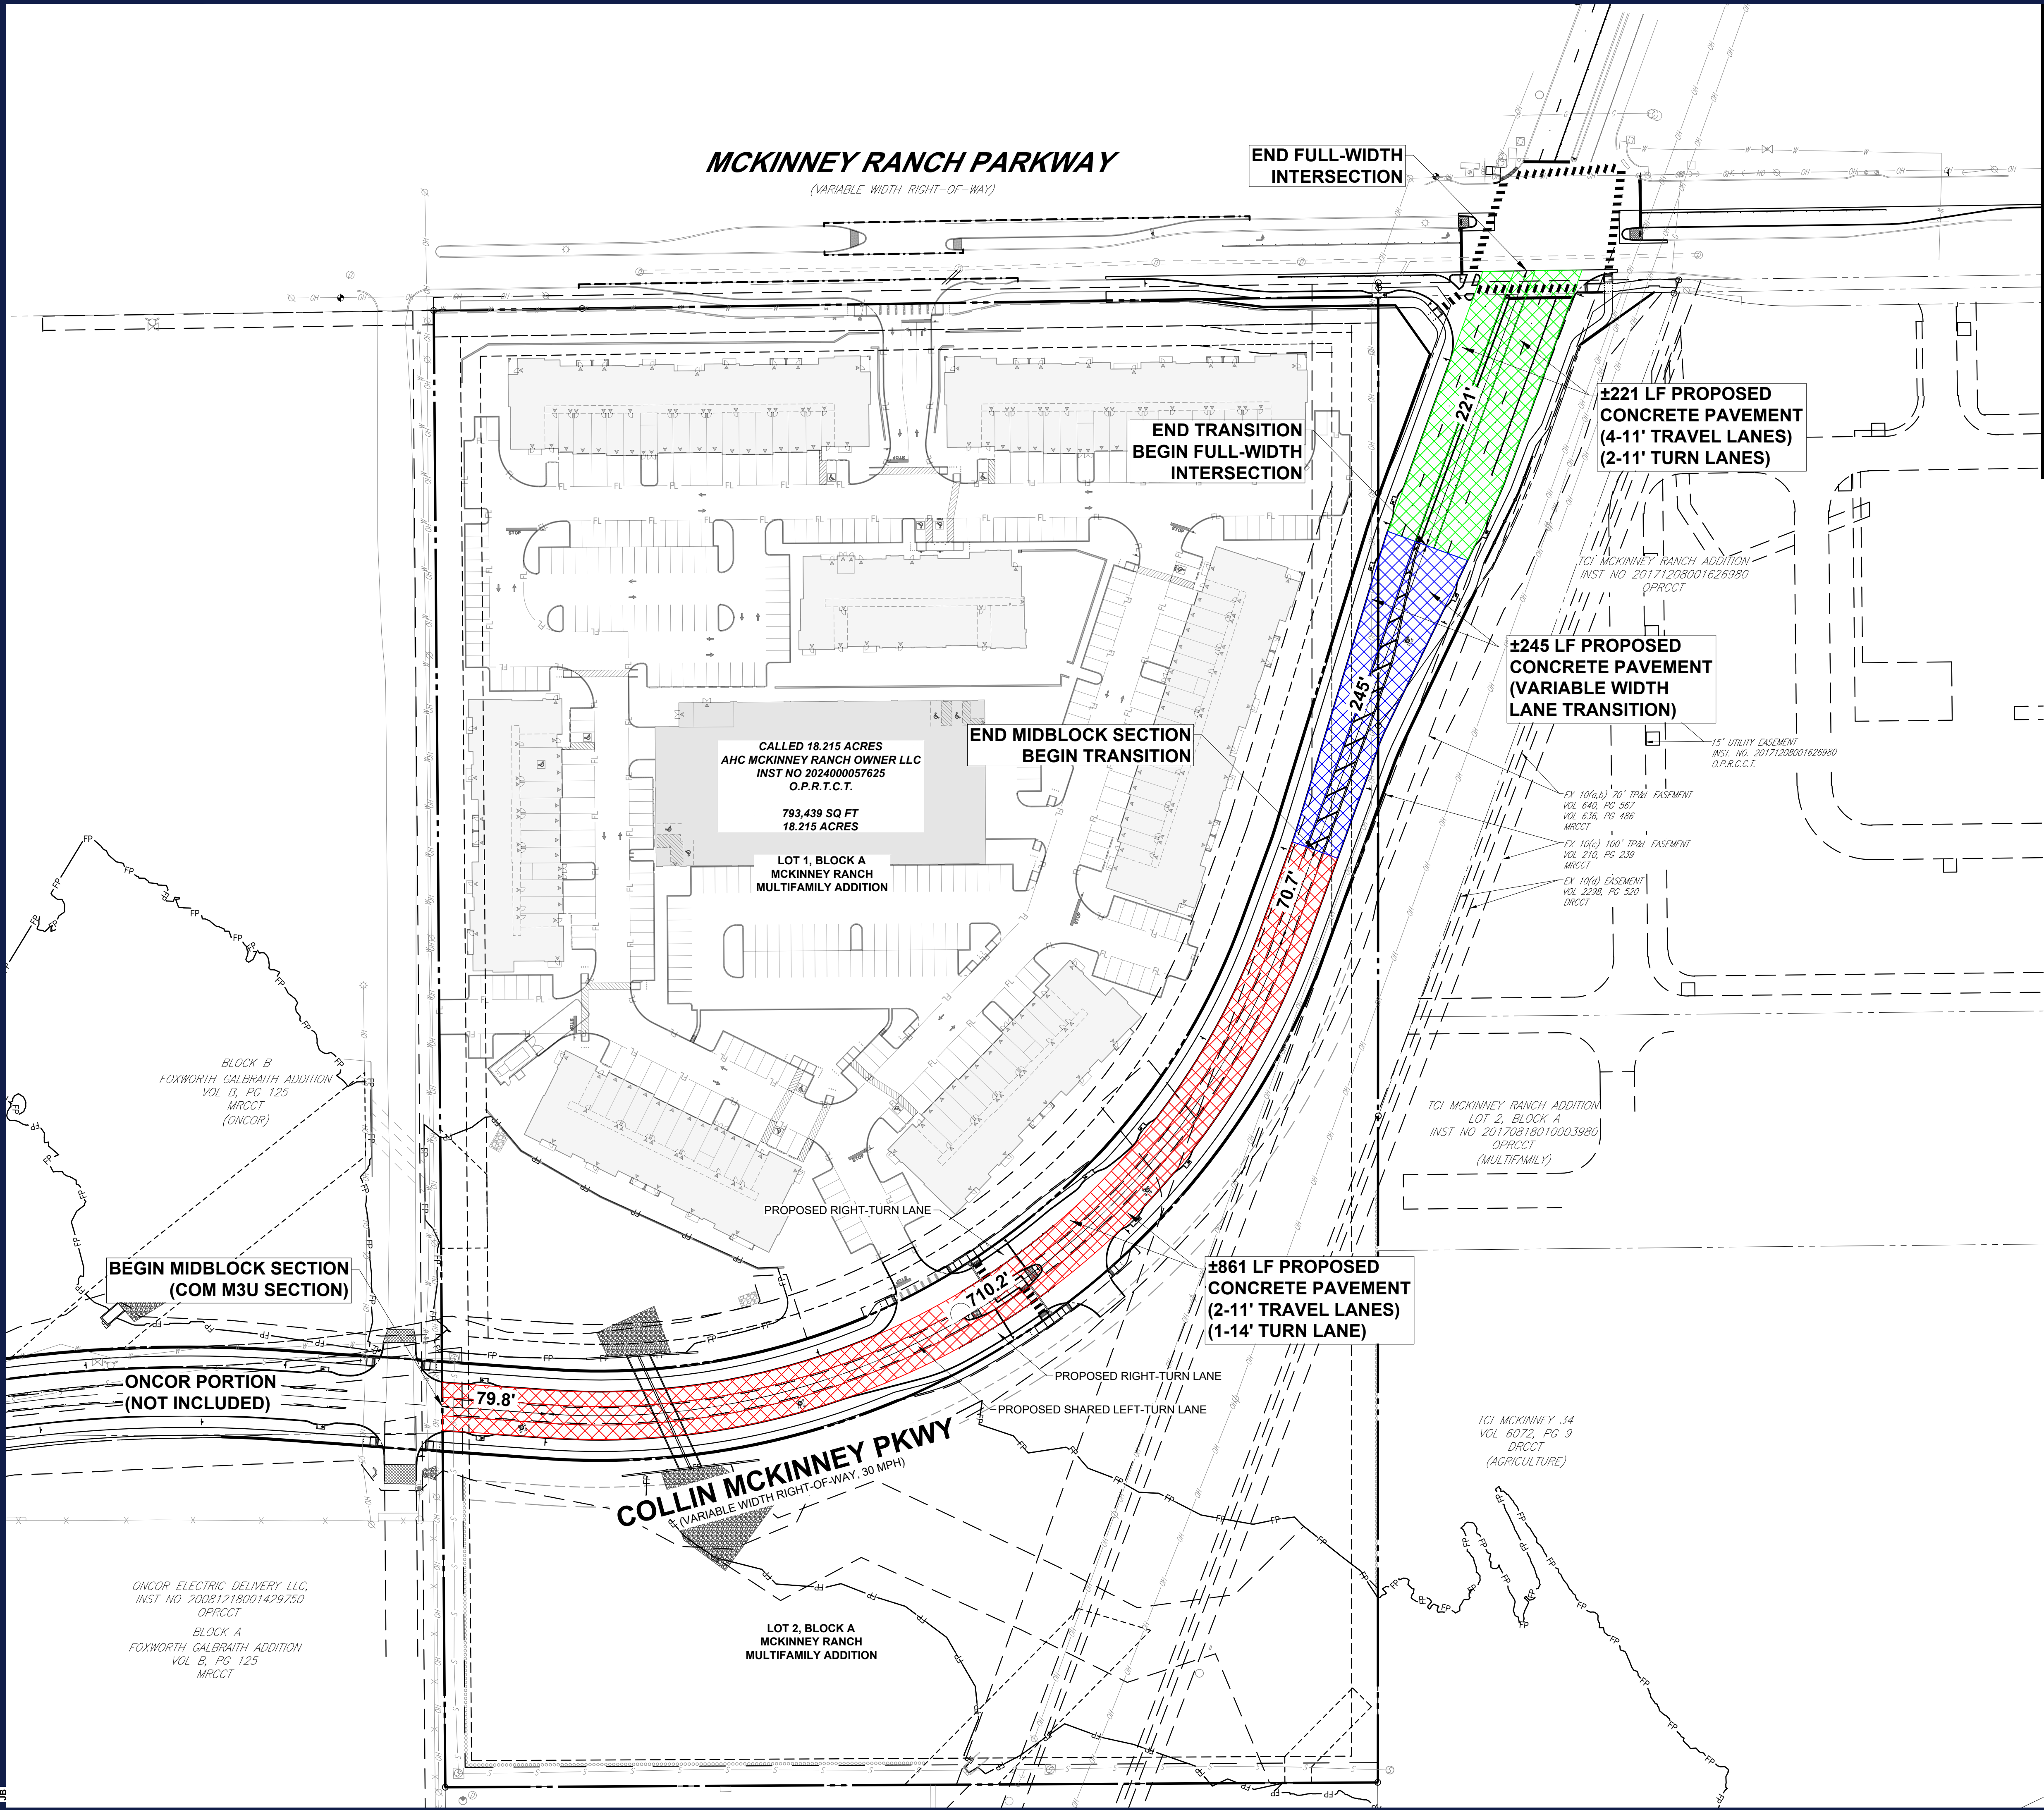

LOCATION MAP
SCALE: 1" = 1,000'

- ±1,327 LF TOTAL IMPROVEMENT LENGTH
- ±6,480 SY TOTAL PROPOSED PAVEMENT

BOHLER
SITE CIVIL AND CONSULTING ENGINEERING
PROGRAM MANAGEMENT
LANDSCAPE ARCHITECTURE
SUSTAINABLE DESIGN
PERMITTING SERVICES
TRANSPORTATION SERVICES

REVISIONS

REV	DATE	COMMENT	DRAWN BY	CHECKED BY



ALWAYS CALL 811
It's fast. It's free. It's the law.

ISSUED FOR MUNICIPAL & AGENCY REVIEW & APPROVAL

THIS DRAWING IS INTENDED FOR MUNICIPAL AND/OR AGENCY REVIEW AND APPROVAL. IT IS NOT INTENDED AS A CONSTRUCTION DOCUMENT UNLESS INDICATED OTHERWISE.

PROJECT No.: TXA230021.00-0A
DRAWN BY: JRB
CHECKED BY: MJH
DATE: 08/21/2025
CAD ID:

PROJECT:

PROP.
CONSTRUCTION
DOCUMENTS

FOR



PROPOSED
COLLIN MCKINNEY PKWY EXTENSION
SWC OF MCKINNEY RANCH PKWY &
COLLIN MCKINNEY PKWY
ABS A0719 JONATHAN PHILIPS
SURVEY TRACT 5, 18.226 ACRES
COLLIN COUNTY
MCKINNEY, TEXAS 75070

BOHLER

2600 NETWORK BOULEVARD, SUITE 310
FRISCO, TX 75034
Phone: (469) 458-7300
TX@BohlerEng.com
TBPE No. 18065 | TBPLS No. 10194413

PLANS PREPARED BY
BOHLER
FOR REVIEW PURPOSES ONLY
LICENSE NUMBER: 13008


SHEET TITLE:
**PROPOSED
PAVEMENT
EXHIBIT
(ONSITE)**

SHEET NUMBER:

C-001



SCALE: 1" = 60'

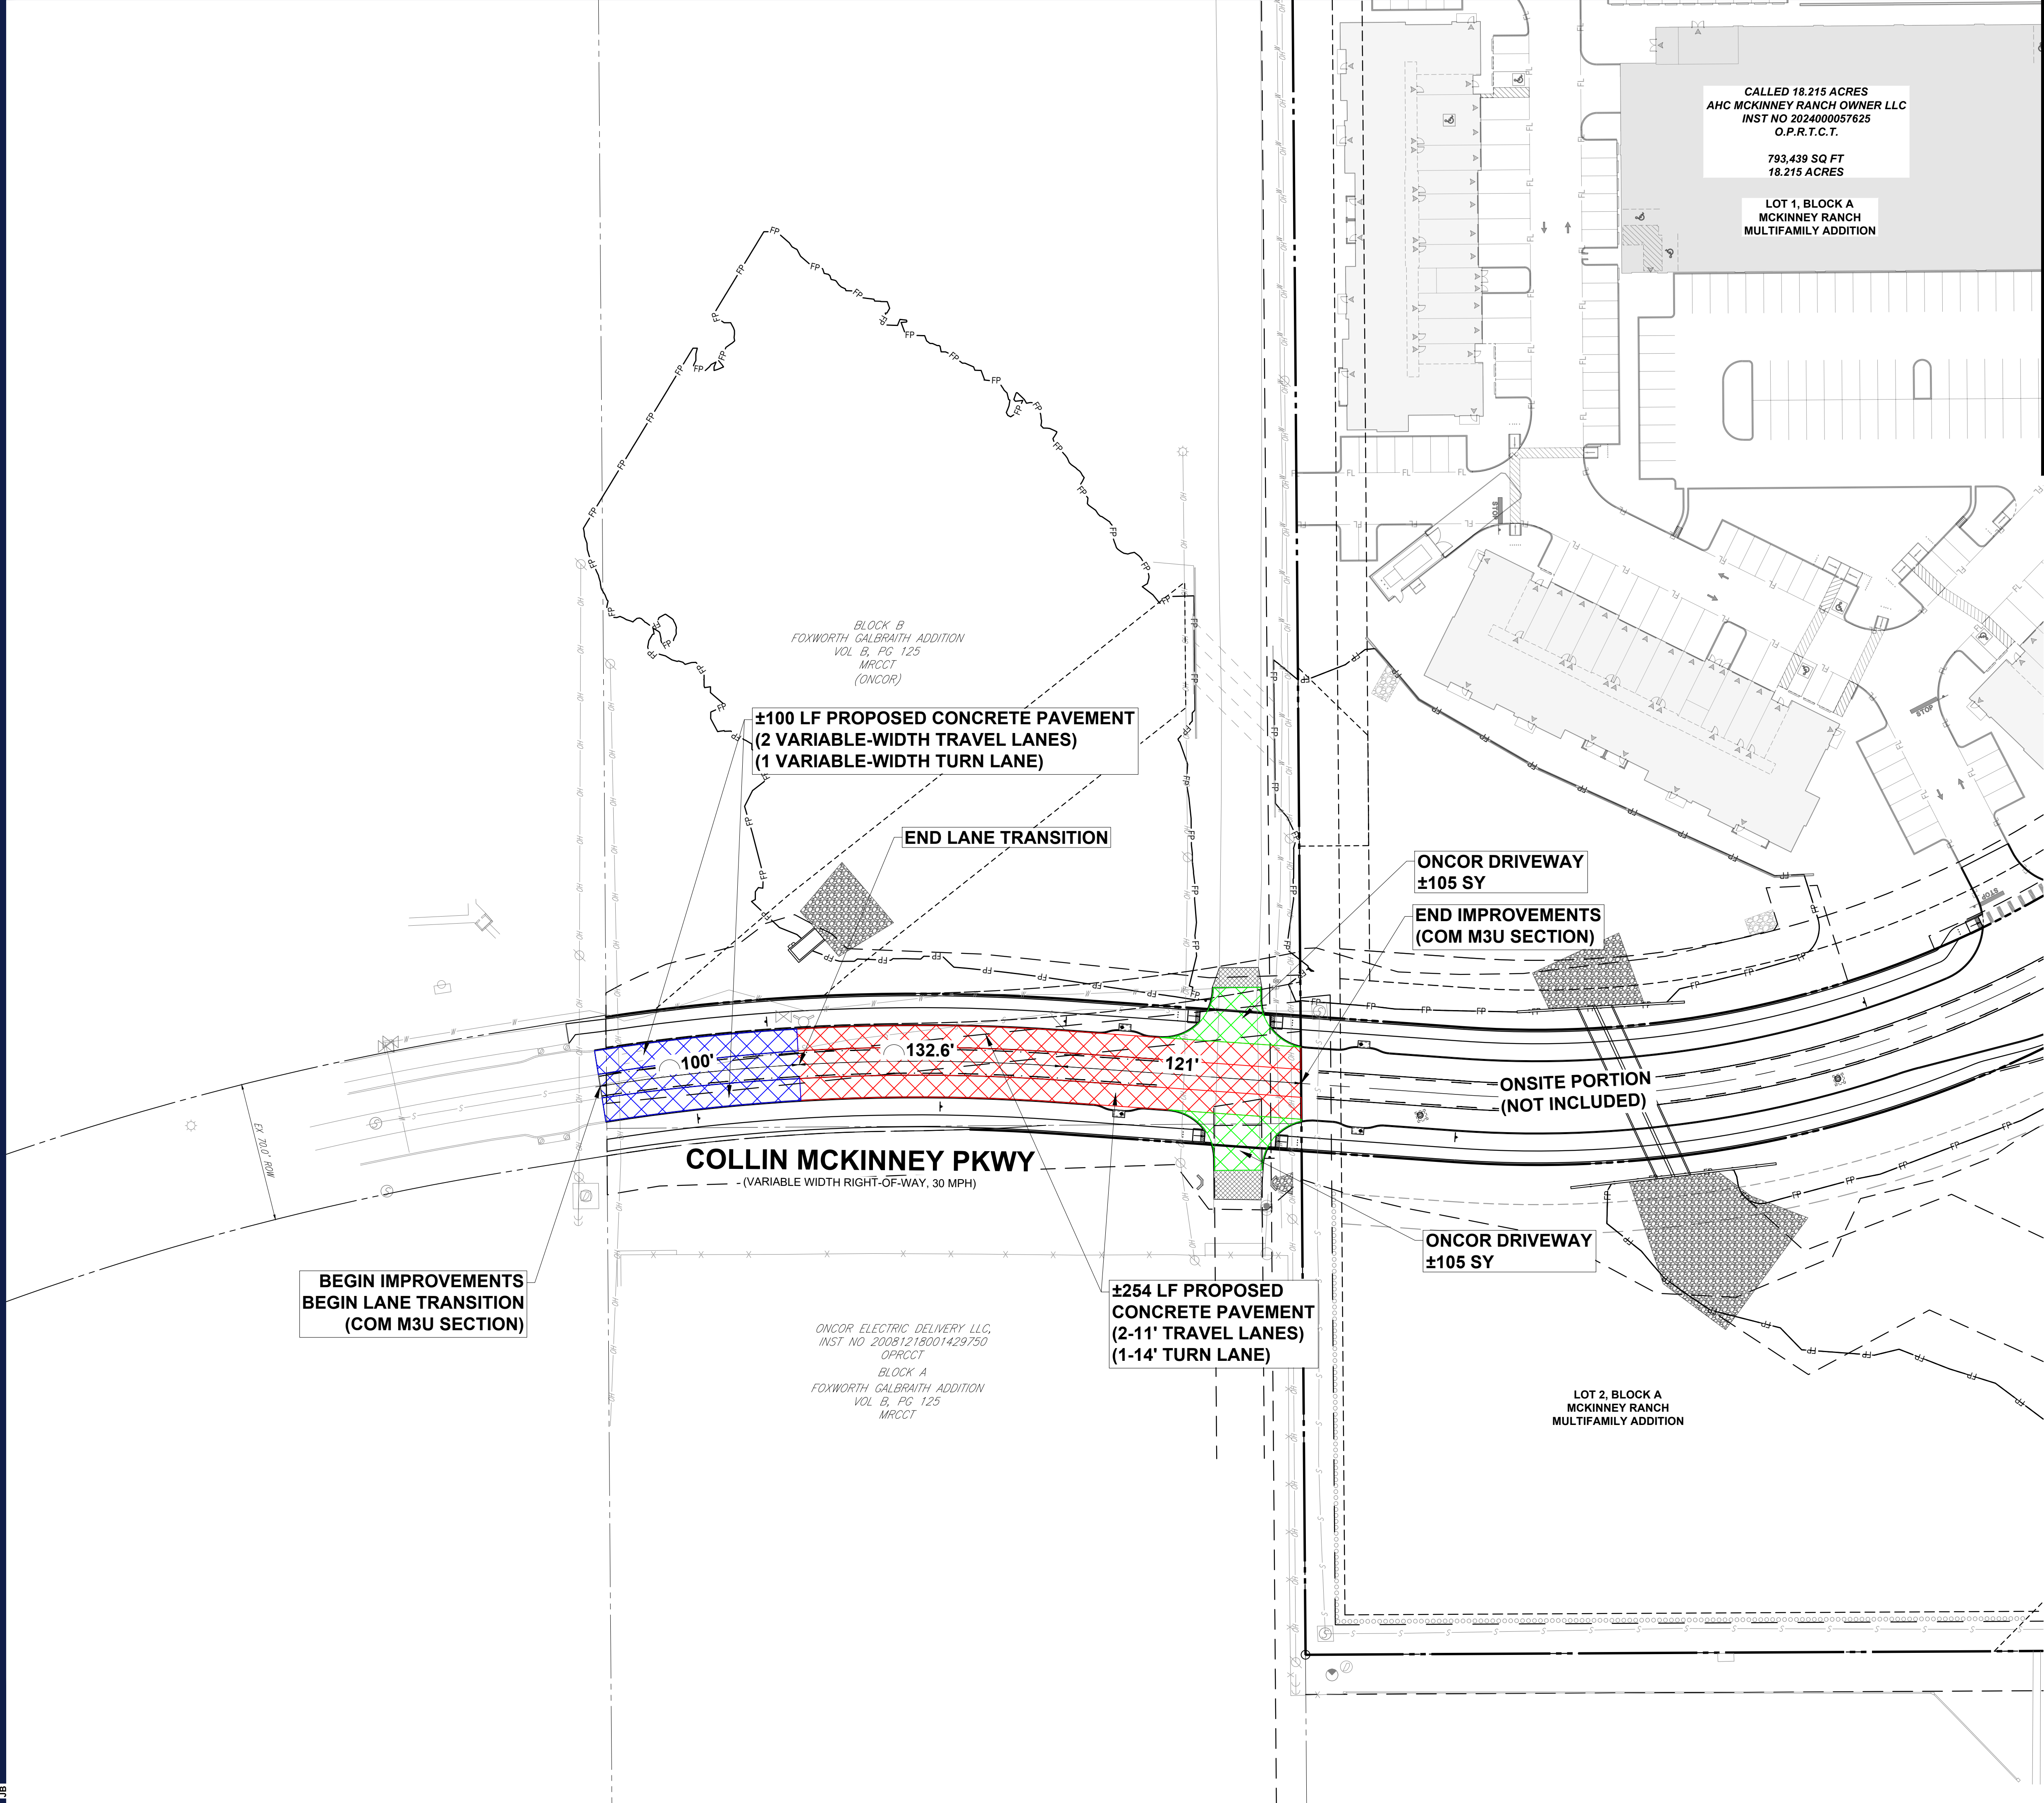

LOCATION MAP
SCALE: 1" = 1,000'

- ±354 LF TOTAL IMPROVEMENT LENGTH
- ±1,640 SY TOTAL PROPOSED PAVEMENT

BOHLER
SITE CIVIL AND CONSULTING ENGINEERING
PROGRAM MANAGEMENT
LANDSCAPE ARCHITECTURE
SUSTAINABLE DESIGN
PERMITTING SERVICES
TRANSPORTATION SERVICES

REVISIONS

REV	DATE	COMMENT	DRAWN BY	CHECKED BY



ALWAYS CALL 811
It's fast. It's free. It's the law.

ISSUED FOR MUNICIPAL & AGENCY REVIEW & APPROVAL

THIS DRAWING IS INTENDED FOR MUNICIPAL AND/OR AGENCY REVIEW AND APPROVAL. IT IS NOT INTENDED AS A CONSTRUCTION DOCUMENT UNLESS INDICATED OTHERWISE.

PROJECT No.: -TXA230021.00-0A
DRAWN BY: JRB
CHECKED BY: MJH
DATE: 08/21/2025
CAD ID:

PROJECT:

PROPOSED
CONSTRUCTION
DOCUMENTS

FOR



PROPOSED
COLLIN MCKINNEY PKWY EXTENSION
SWC OF MCKINNEY RANCH PKWY &
COLLIN MCKINNEY PKWY
ABS A0719 JONATHAN PHILIPS
SURVEY TRACT 5, 18.226 ACRES
COLLIN COUNTY
MCKINNEY, TEXAS 75070

BOHLER

2600 NETWORK BOULEVARD, SUITE 310
FRISCO, TX 75034
Phone: (469) 458-7300
TX@BohlerEng.com
TBPE No. 18065 | TBPLS No. 10194413

PLANS PREPARED BY

BOHLER

FOR REVIEW PURPOSES ONLY

LICENSE NUMBER: 13808

SHEET TITLE:

**PROPOSED
PAVEMENT
EXHIBIT
(ONCOR)**

SHEET NUMBER:

C-001



SCALE: 1" = 40'