


LINE TYPE LEGEND	
	BOUNDARY LINE
	EASEMENT LINE
	BUILDING LINE

LEGEND

- Δ = CENTRAL ANGLE
- P.O.B. = POINT OF BEGINNING
- IRSC = 6" IRON ROD W/ "KHA" CAP SET
- IRF = IRON ROD FOUND
- ADF = ALUMINUM DISC FOUND
- C.M. = CONTROLLING MONUMENT
- MNF = MAG NAIL FOUND
- PFC = POINT FOR CORNER

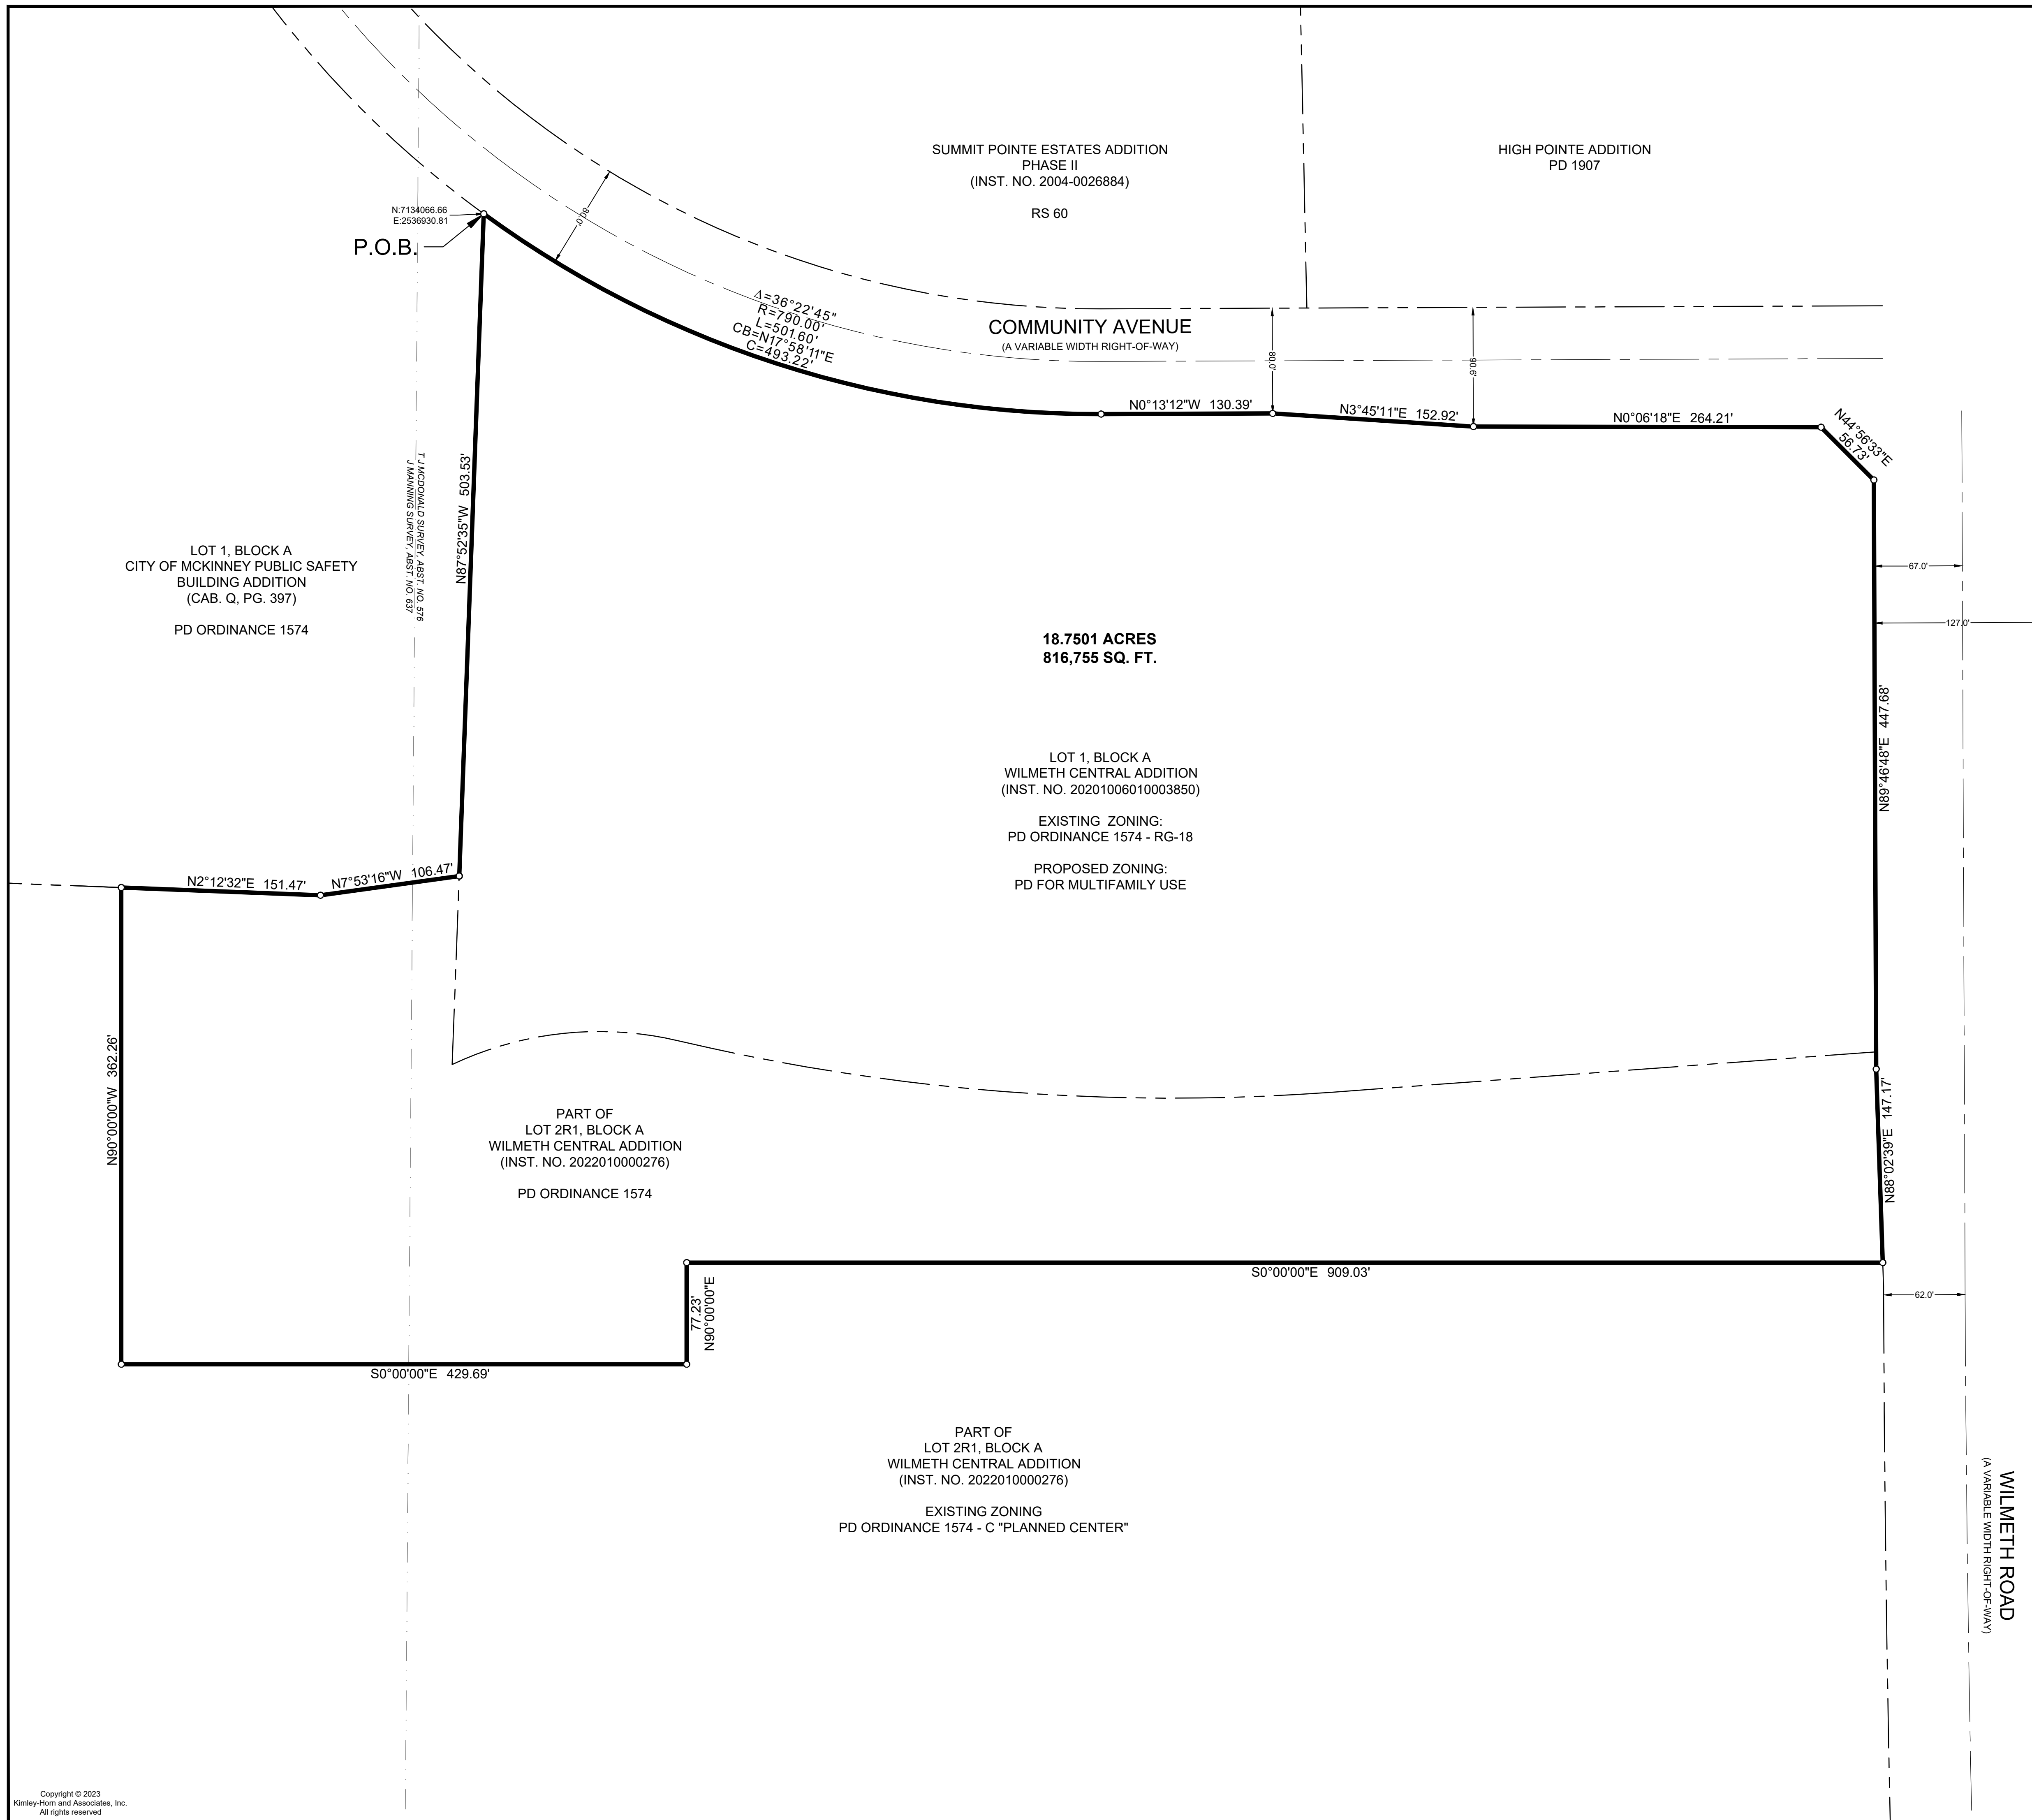

**ZONING EXHIBIT**  
**WILMETH CENTRAL ADDITION**  
**LOT 1 & PART OF LOT 2R1, BLOCK A**  
**18.7501 ACRES**  
**THOMAS MCDONALD SURVEY,**  
**ABSTRACT NO. 576 & JOHN MANNING**  
**SURVEY, ABSTRACT NO. 637**  
**CITY OF MCKINNEY,**  
**COLLIN COUNTY, TEXAS**

**Kimley»Horn**

801 Cherry Street, Unit 11, # 1300 Fort Worth, Texas 76102 FIRM # 10194040 Tel. No. (817) 335-6511 www.kimley-horn.com

Scale	Drawn by	Checked by	Date	Project No.	Sheet No.
1" = 60'	MCB	JDW	8/30/2023	063226002	1 OF 1