




EXHIBIT B

LEGEND	
EXISTING PROPERTY LINE	---
PROPOSED R.O.W. LINE	---
EXISTING EASEMENT	---
PROPOSED EASEMENT	---
BENCHMARK	⊕

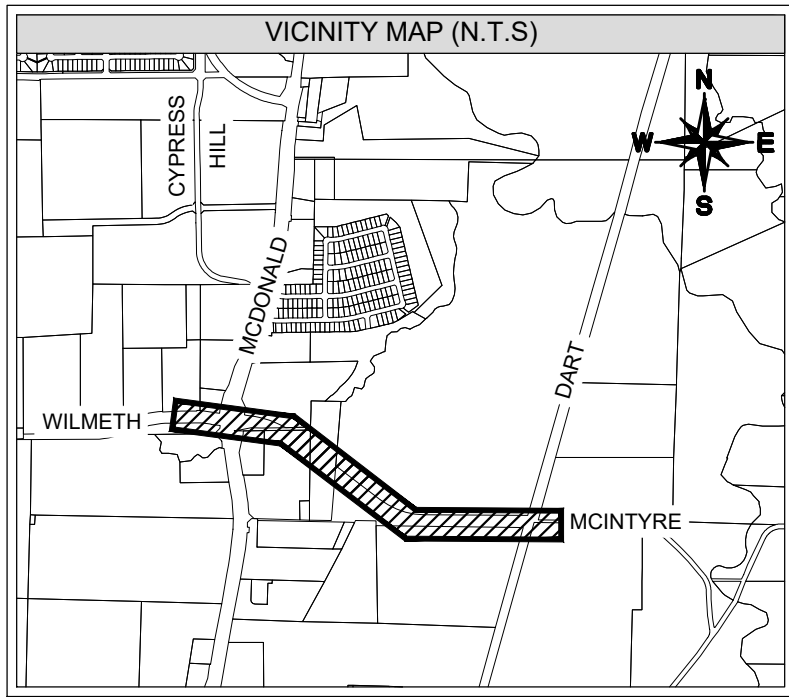

- NOTES
- DESIGN SPEED = 40 MPH
 - THE BEARING SYSTEM FOR THIS SURVEY IS BASED ON THE TEXAS COORDINATE SYSTEM OF 1983, NORTH CENTRAL ZONE 4202 BASED ON OBSERVATIONS MADE ON MAY 1ST, 2025 WITH AN APPLIED COMBINED SCALE FACTOR OF 1.0001453700.

BENCHMARK LIST	
CITY OF MCKINNEY MONUMENT #1 - ALUMINUM DISK LOCATED AT THE SOUTHWEST CORNER OF A CULVERT ON THE WEST SIDE OF S.H. 5 AT COUNTY ROAD 274 AND AT THE NORTH SIDE OF THE ENTRANCE OF OAK HOLLOW GOLF CLUB	
ELEV: 592.415	
BM #1 *X* SET AT THE NORTHWEST CORNER OF A CONCRETE HEADWALL AT THE INTERSECTION OF S.H. 5 AND TWIN KNOLL DRIVE, AND ON THE SOUTH SIDE OF TWIN KNOLL DRIVE	
ELEV: 584.44	
BM #2 *X* SET AT THE CENTER ON THE SOUTH SIDE OF A CURB INLET ON THE SOUTH SIDE OF WILMETH ROAD, AT THE INTERSECTION OF WILMETH ROAD AND S.H. 5	
ELEV: 579.92	
BM #3 *X* SET ON THE TOP OF CONCRETE BASE AT THE SOUTHWEST SIDE OF A SANITARY SEWER MANHOLE LID ON THE SOUTH SIDE OF MCINTYRE RD. (C. R. 274), APPROX. 38' SOUTH OF THE CENTERLINE OF MCINTYRE RD. (C. R. 274) AND APPROX. 141.5 FEET WEST OF THE CENTERLINE INTERSECTION OF MCINTYRE RD. (C. R. 274) AND THE D.A.R.T. RAILROAD TRACKS	
ELEV: 562.45	

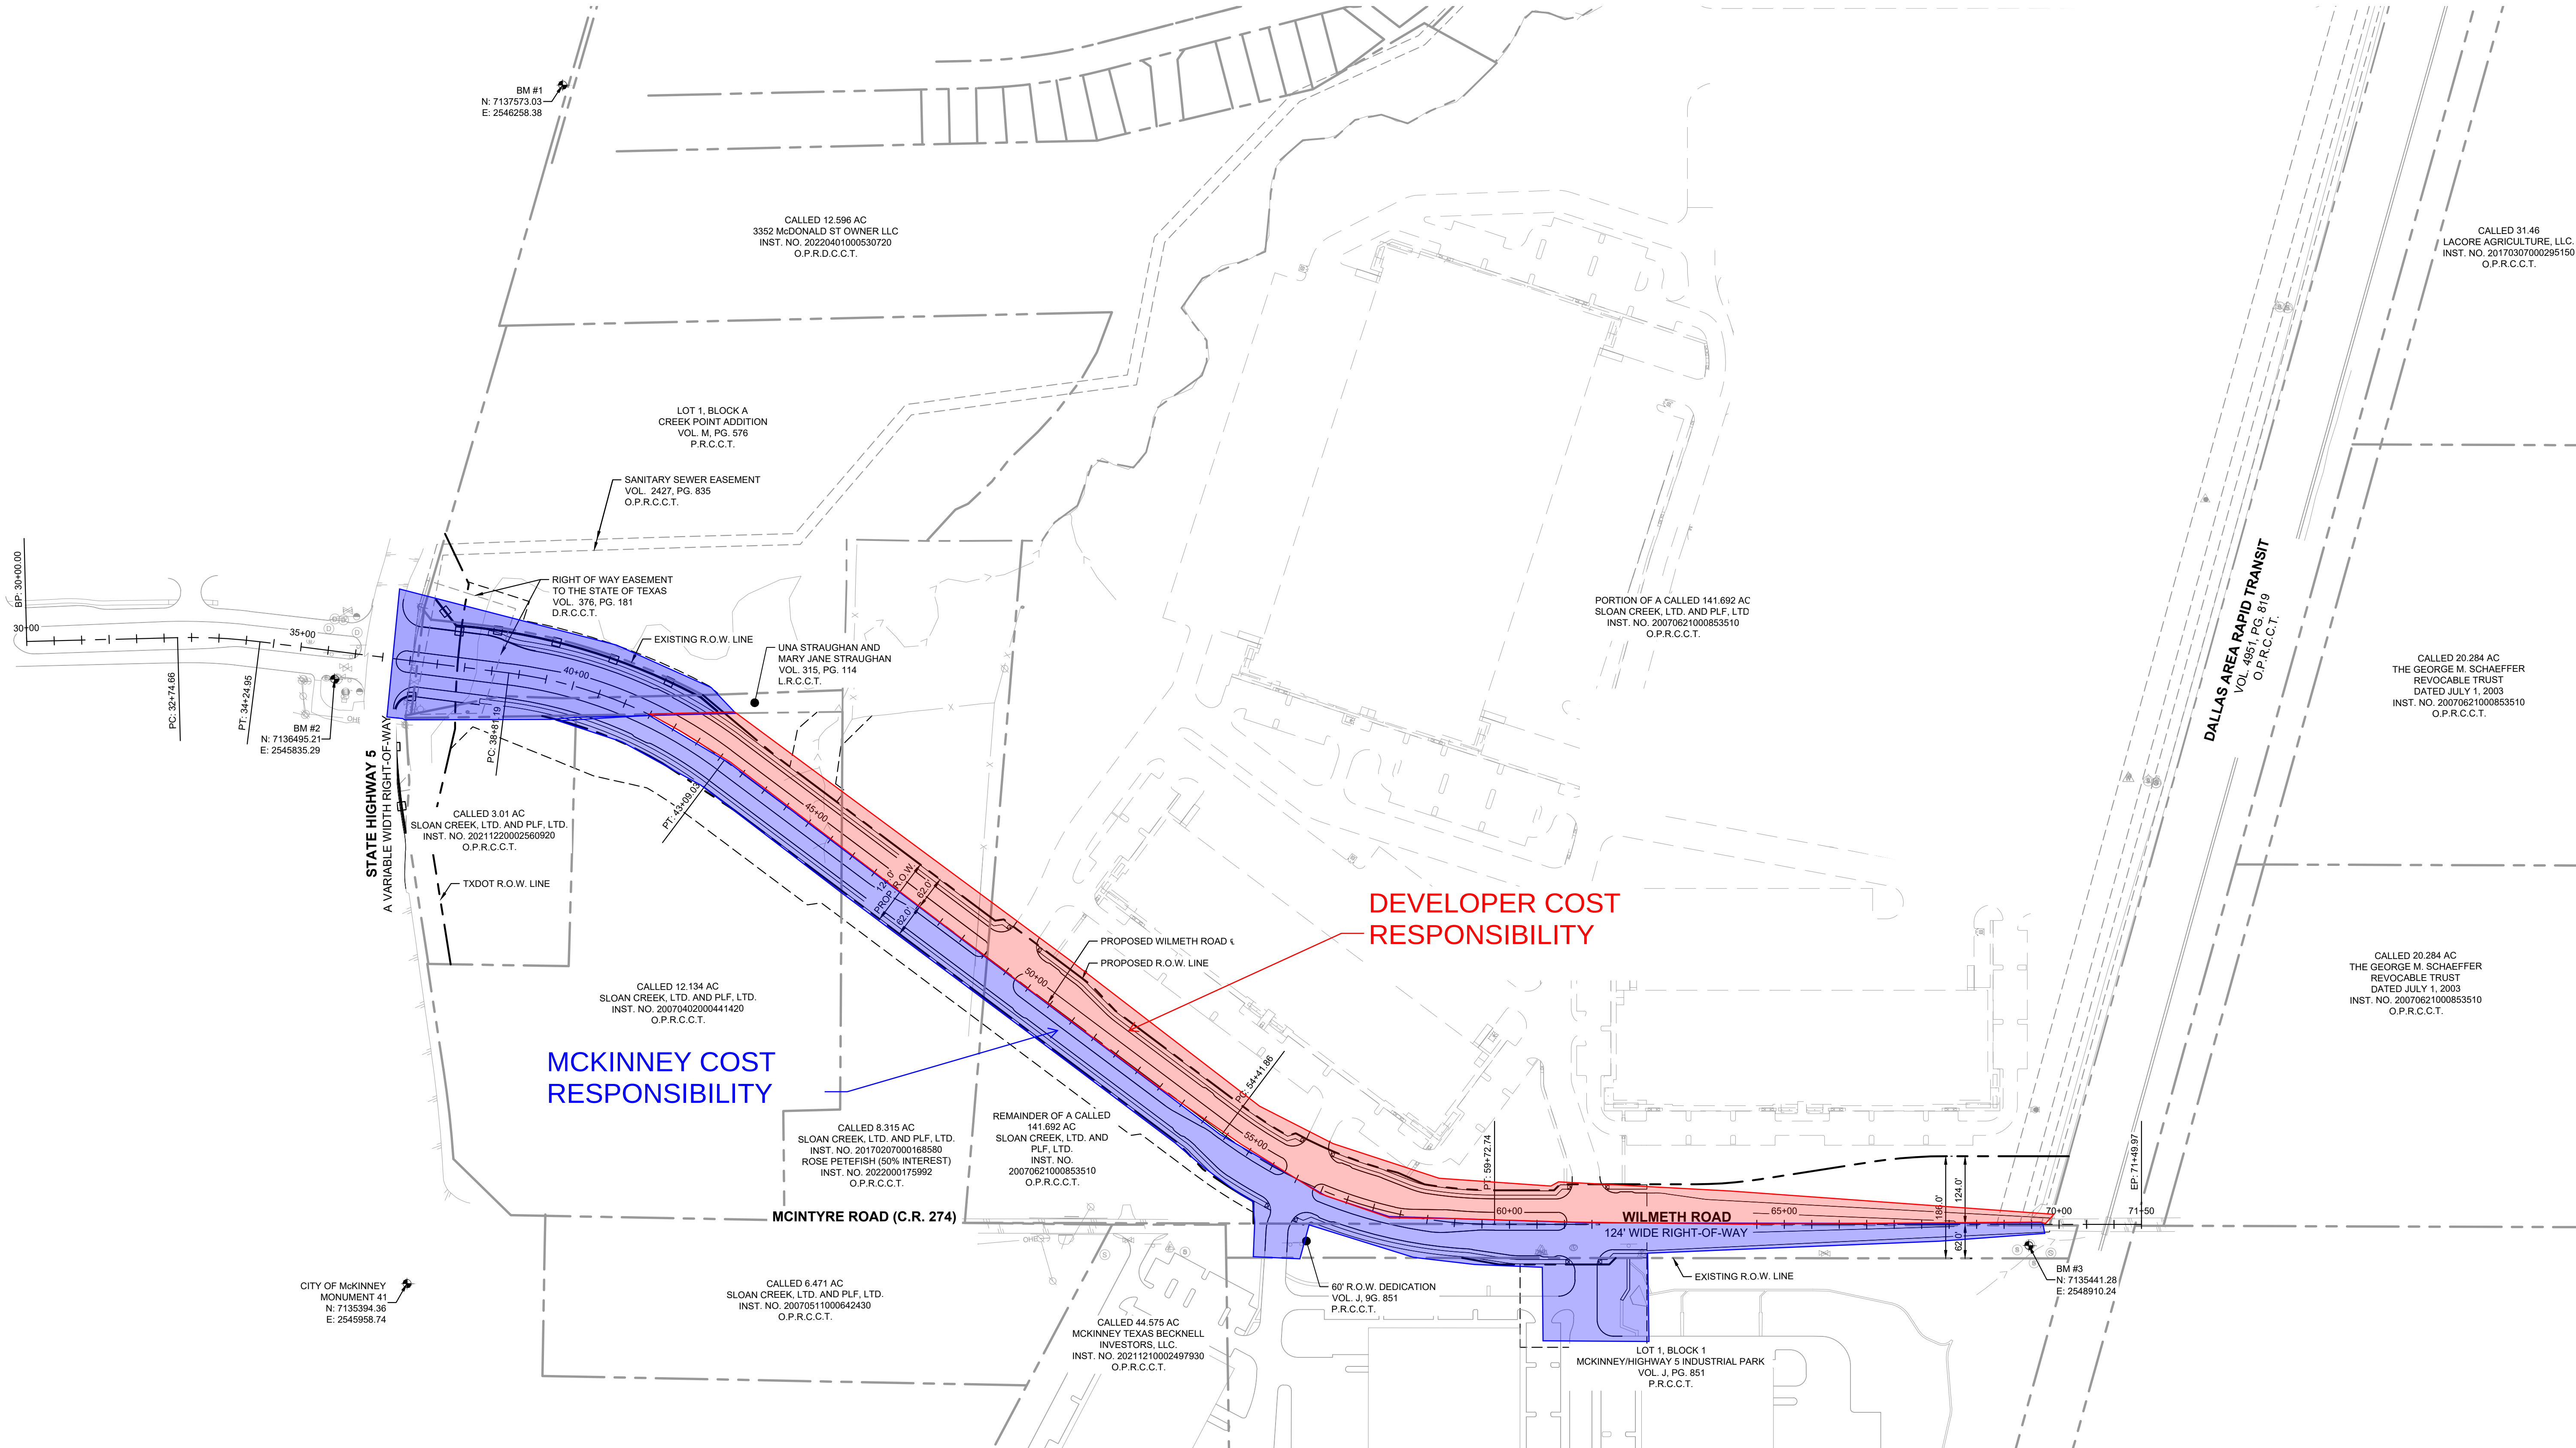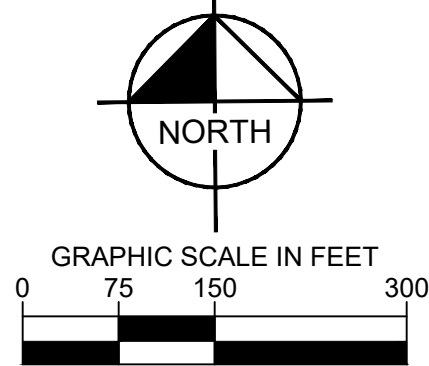

SHEET NUMBER R-0.05		OVERALL PROJECT CONTROL		WILMETH ROAD EXTENSION		KHA PROJECT 64408628		DATE 11/17/2025		SCALE AS SHOWN		DESIGNED BY IEH		DRAWN BY IEH		CHECKED BY AET		TEXAS		MCKINNEY		REVISIONS		DATE	