



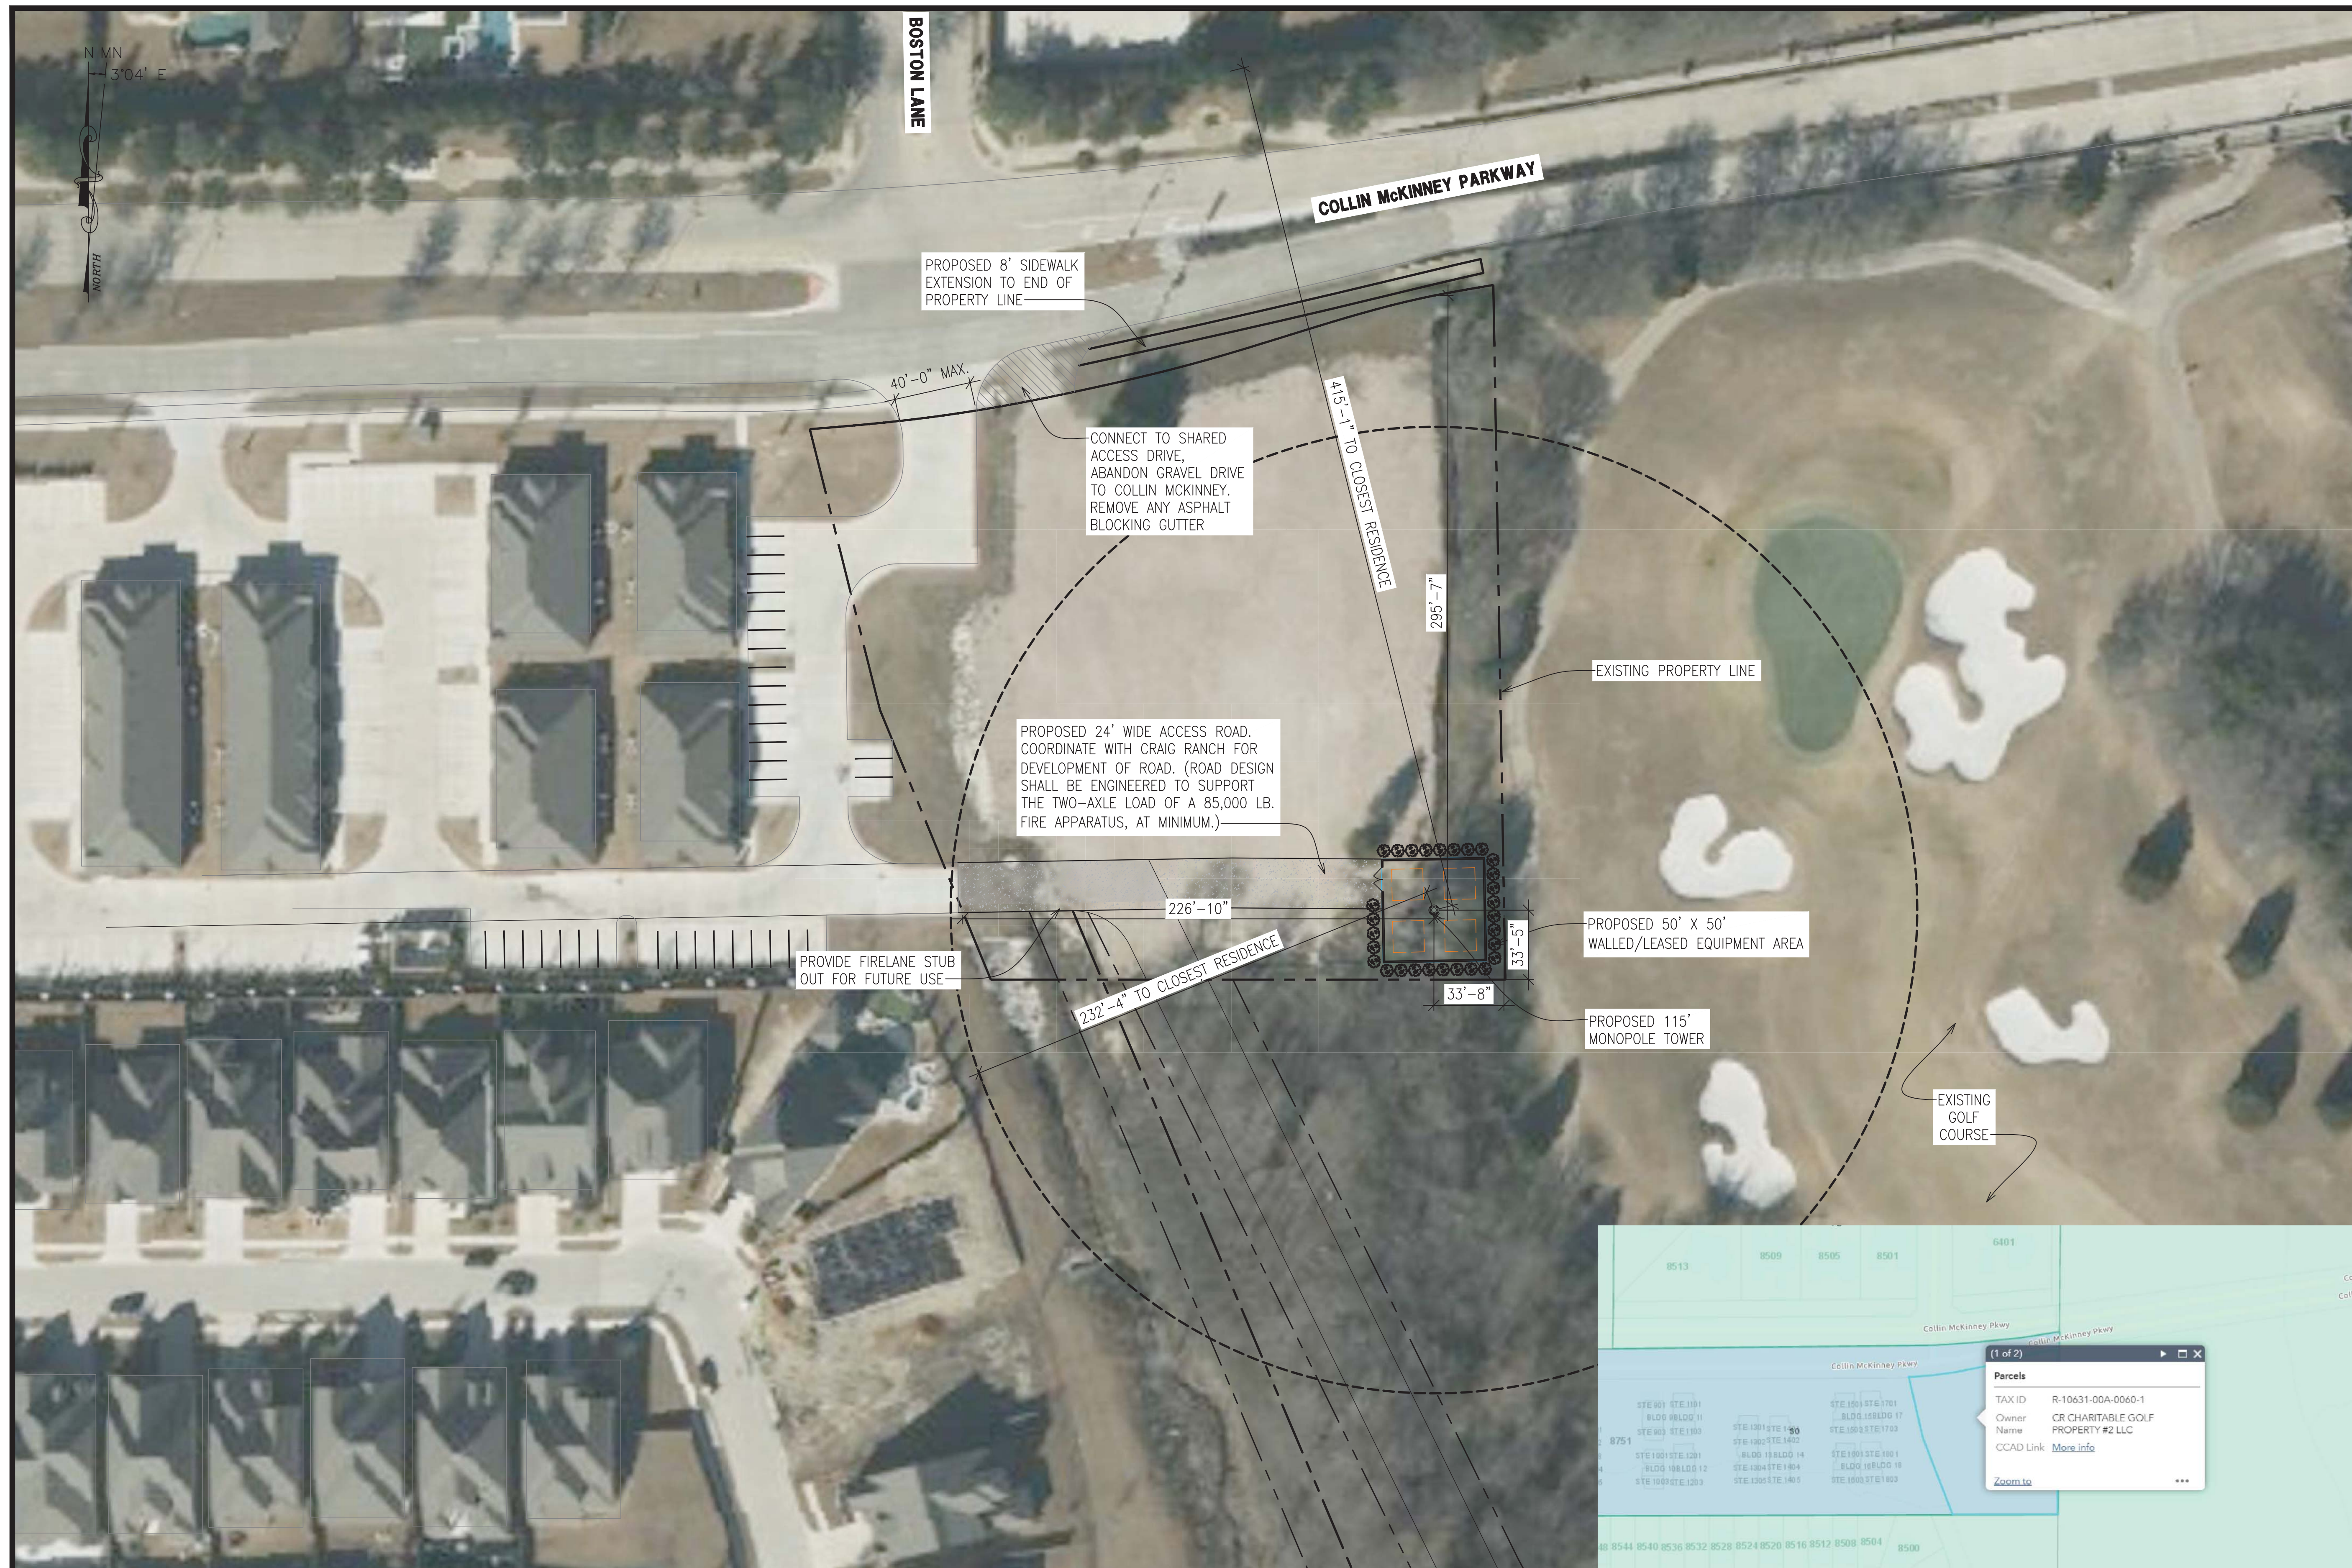

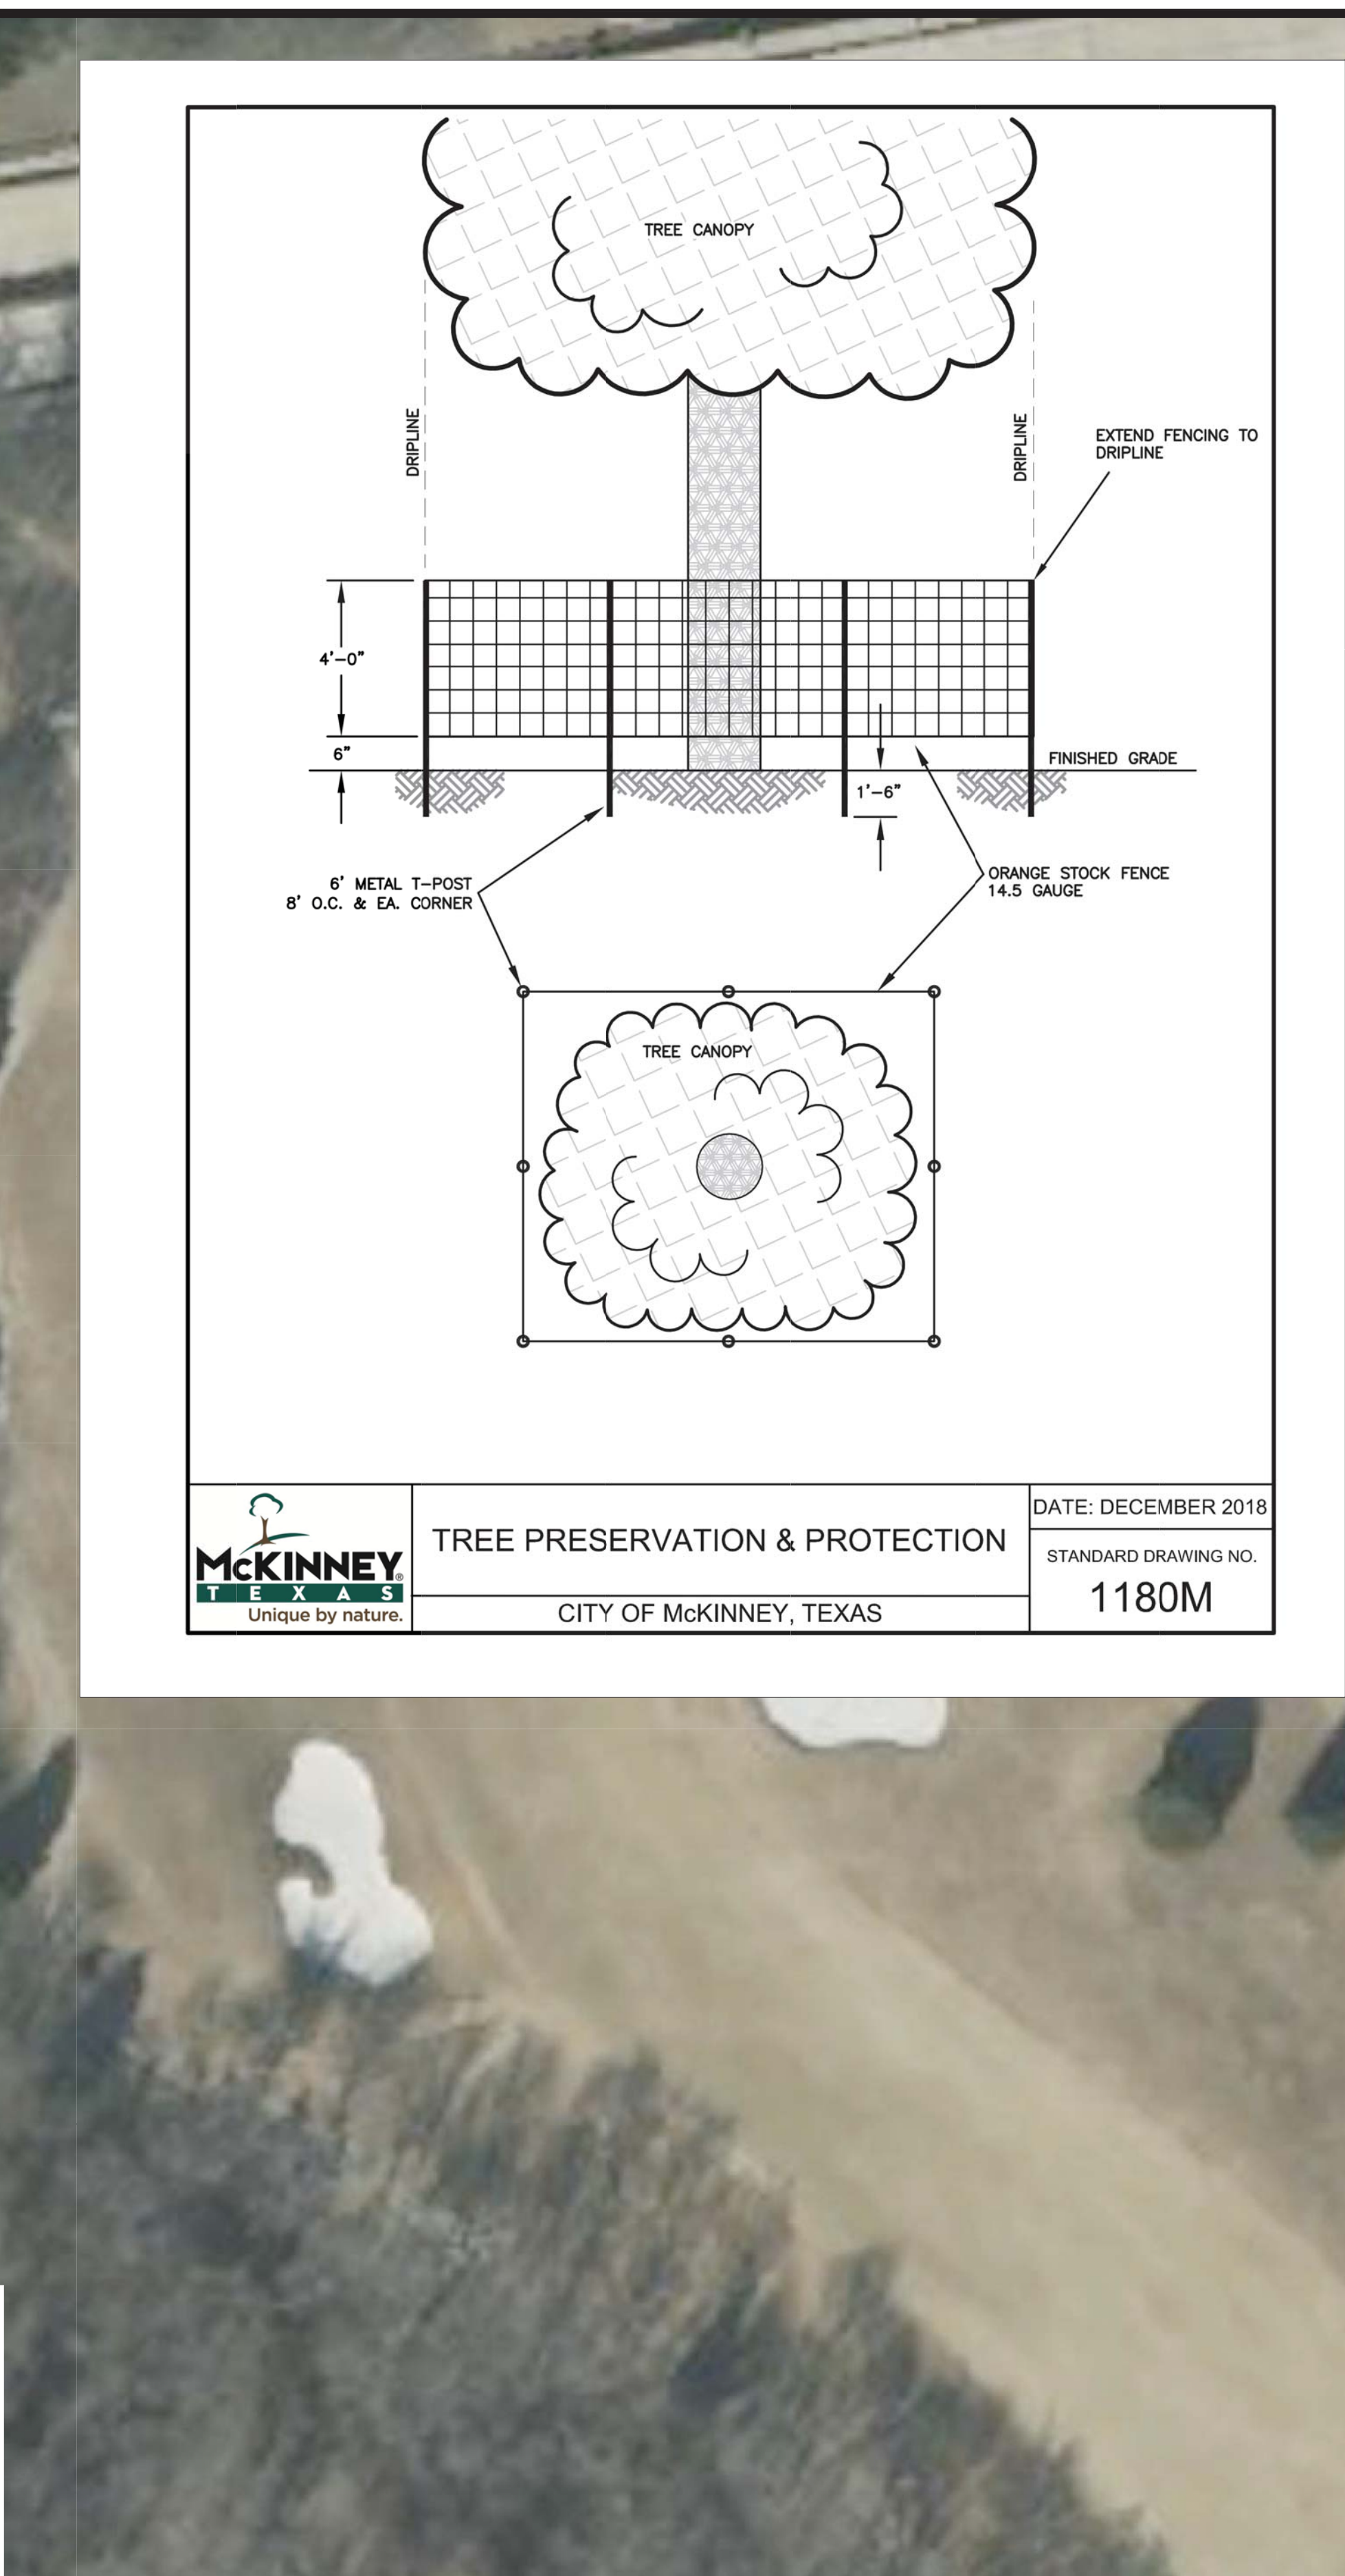

STATE OF TEXAS
ZHENJING GUO
84667
LICENSED PROFESSIONAL ENGINEER

12/19/20

[illegible]

SITE NAME
McKINNEY

LANDSCAPE PLAN

Project number	22-XXXX
Date	12/19/2022
Drawn by	KDR
Checked by	ZG


LE.02

Scale

[illegible]

1 TREE PRESERVATION PLAN
SCALE: (34" X 22") 1"=40'-0"
SCALE: (17" X 11") 1"=80'-0"
SCALE (FEET)



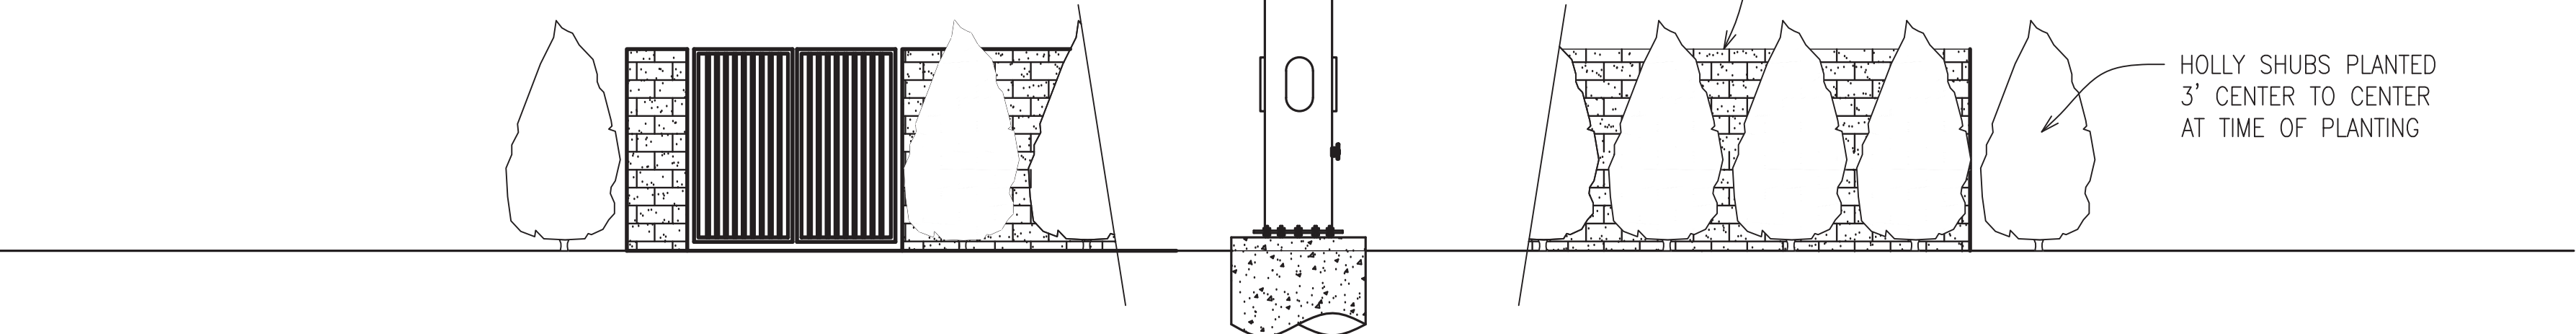

①

