
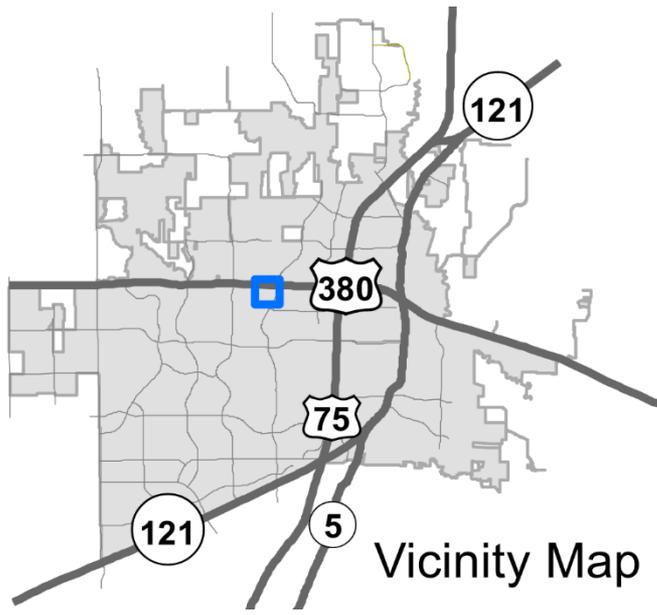



# Jefferson Bois D'Arc MF Site Plan

21-0116SP

# Location Map

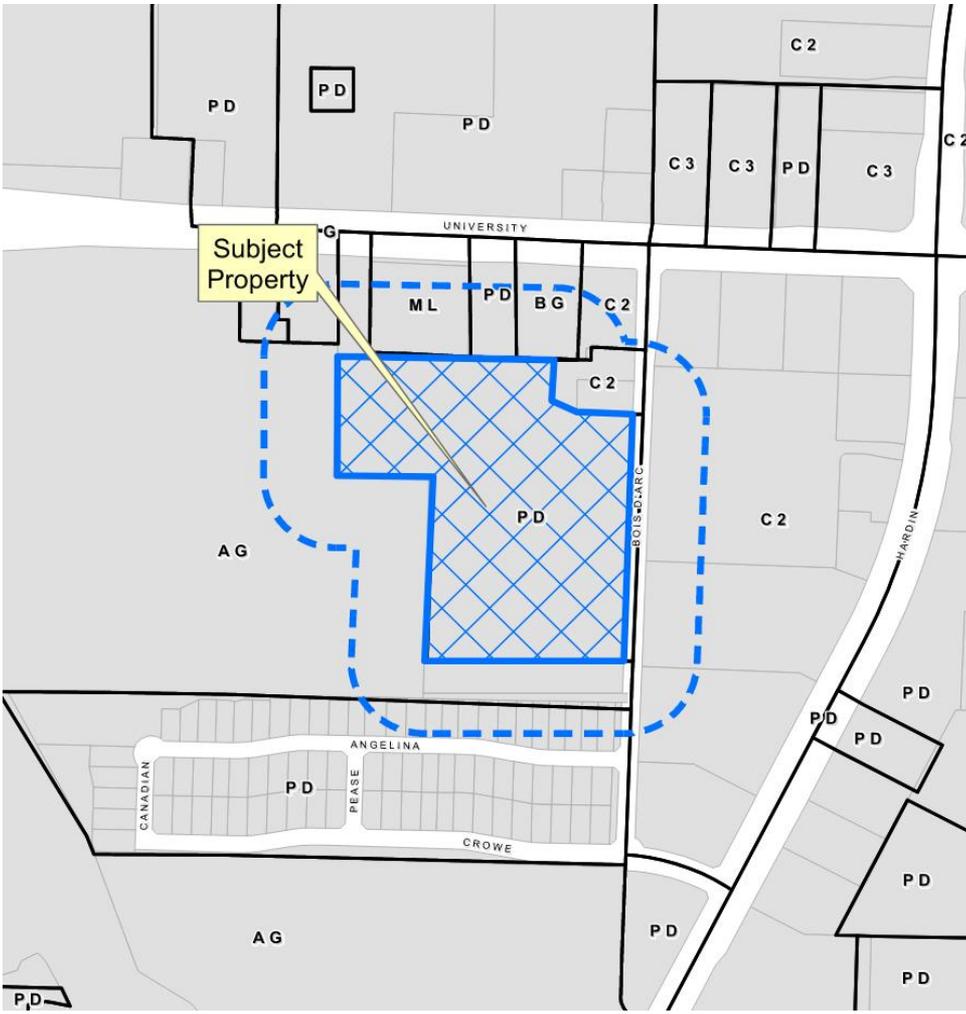


# Aerial Exhibit

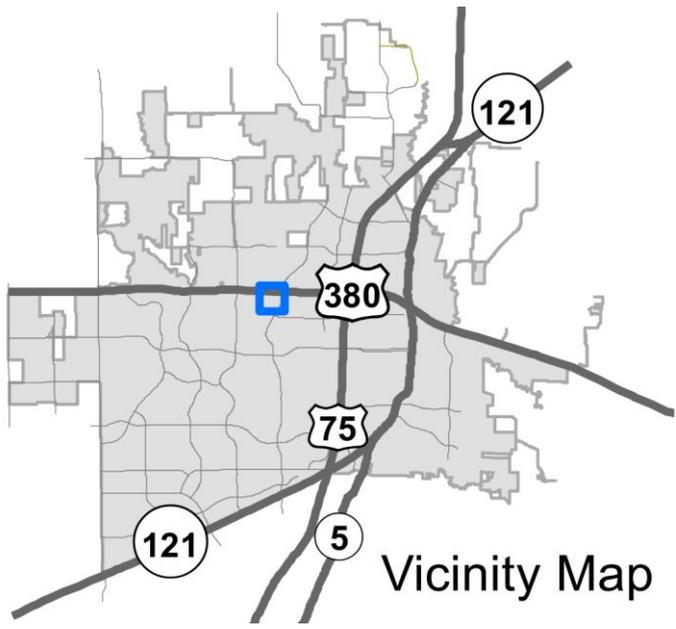




# Proposed Landscape Plan

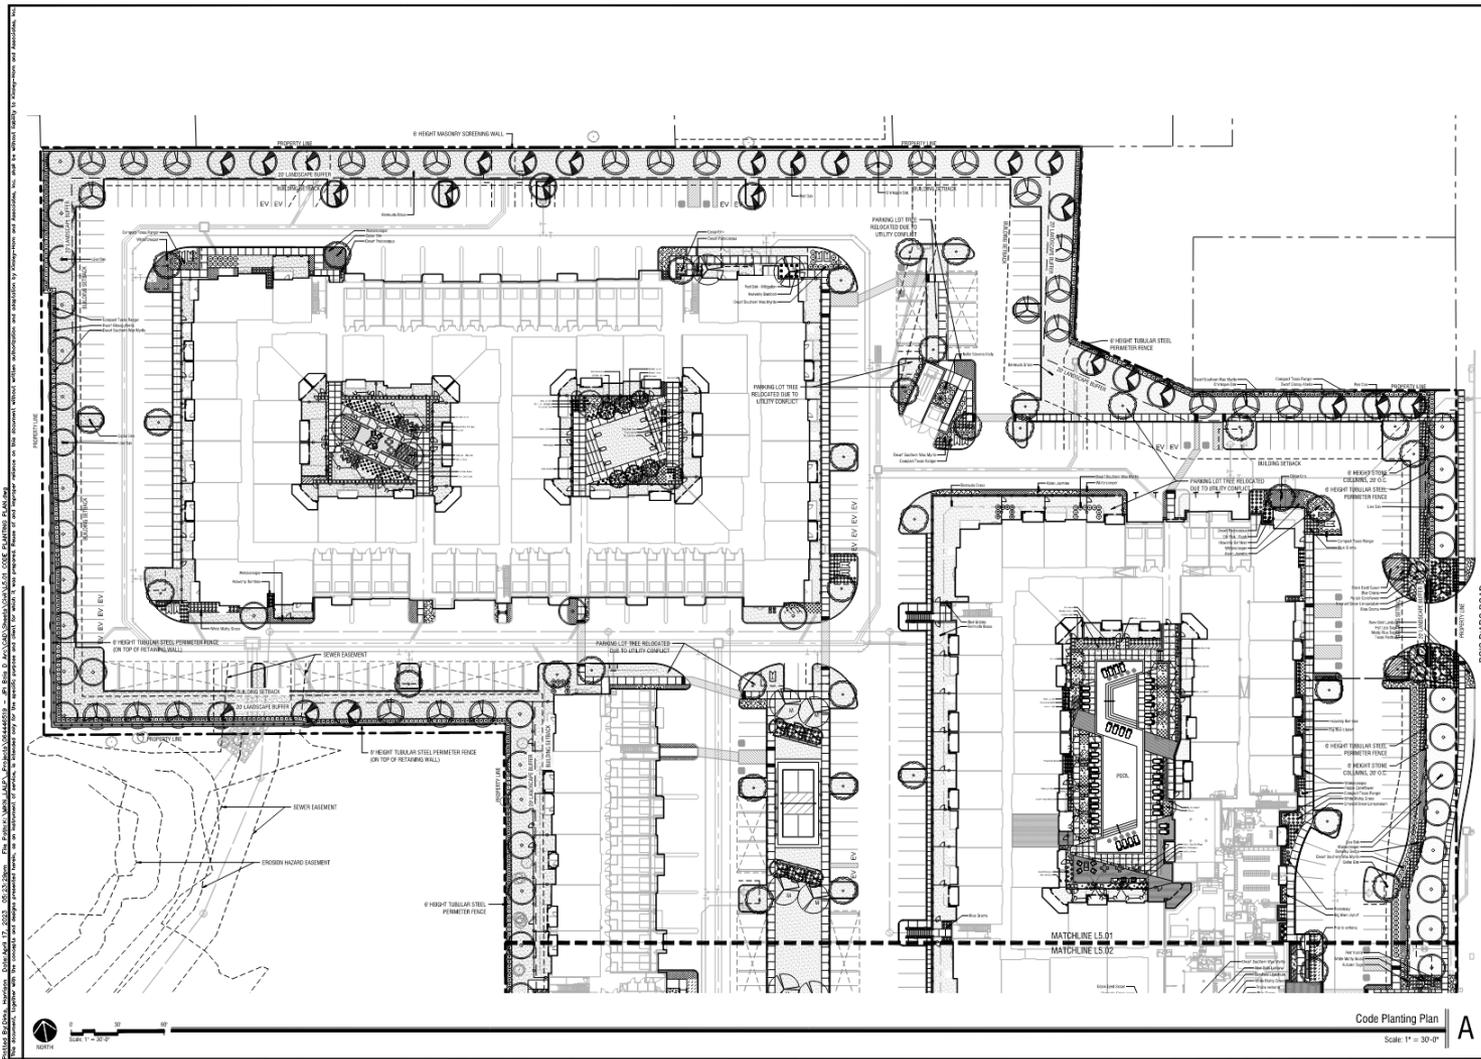

	
<p>BOIS D'ARC ROAD</p>	
<p>CODE PLANTING PLAN</p>	
<p>BOIS D'ARC          CITY OF MCKINNEY          COLLIN COUNTY, TEXAS</p>	
<p>SHEET NUMBER  <b>L5.01</b></p>	

Code Planting Plan  
 Scale: 1" = 30'-0"  
**A**

# Proposed Landscape Plan

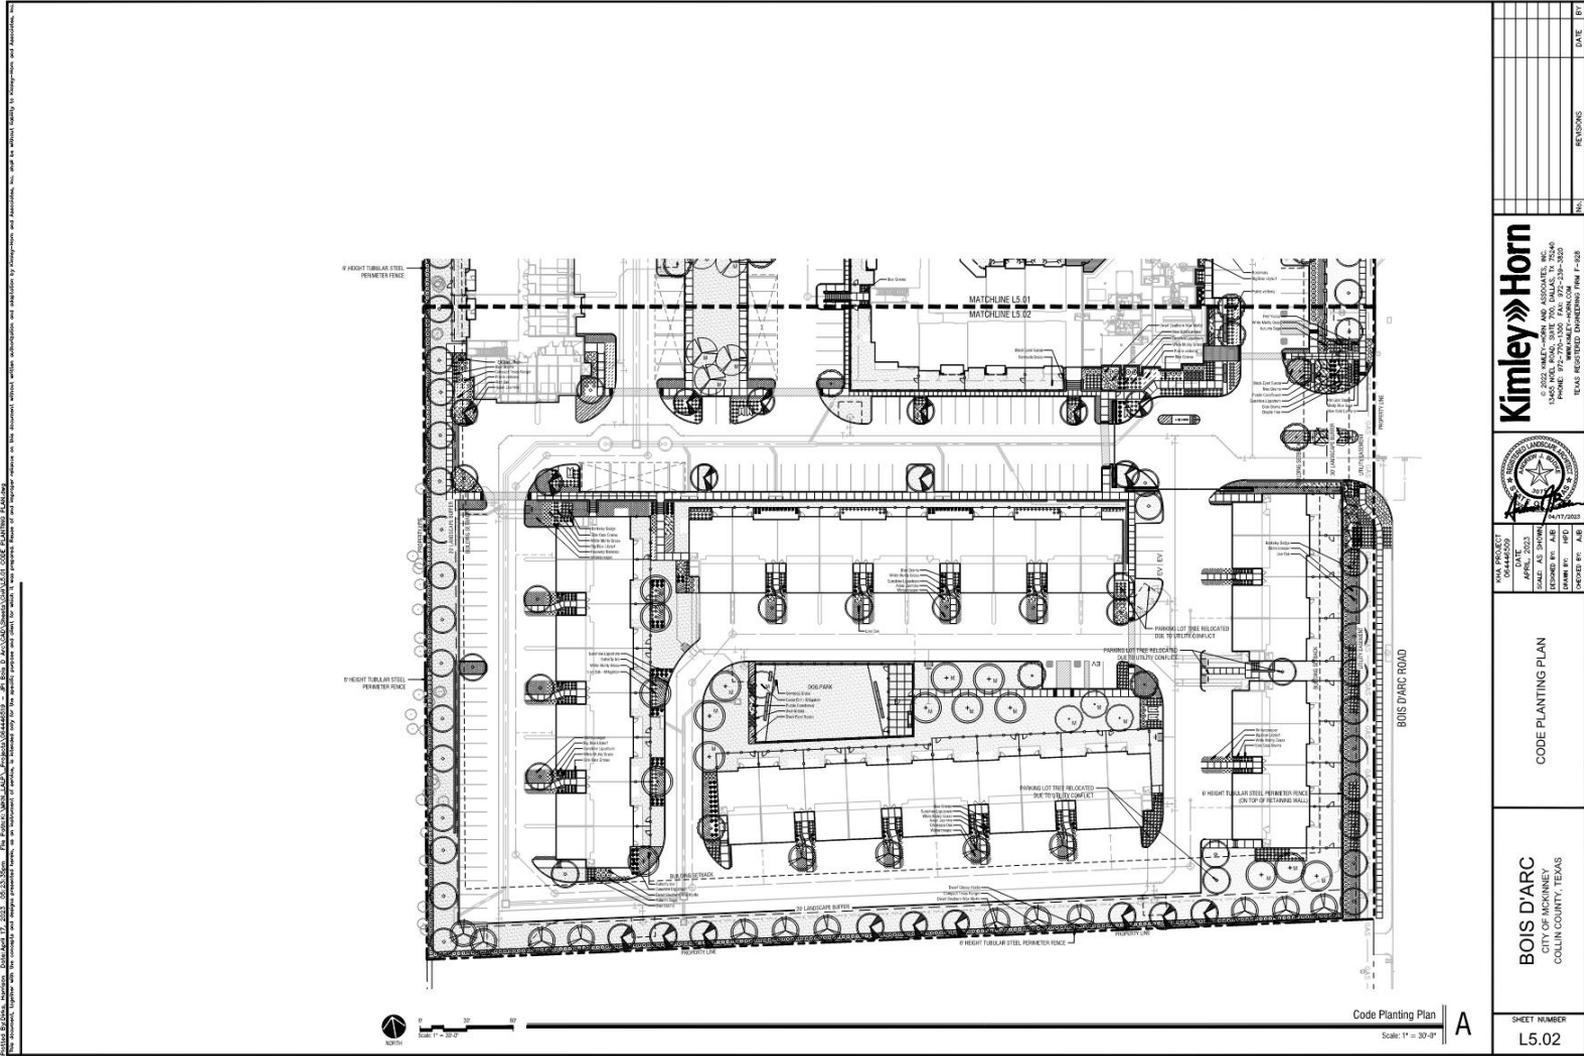



<b>BOIS D'ARC</b> CITY OF MCKINNEY COLLIN COUNTY, TEXAS	<b>CODE PLANTING PLAN</b>	 <b>Kimley-Horn</b> KIMLEY-HORN AND ASSOCIATES, INC. 1400222 KIMLEY-HORN AND ASSOCIATES, INC. 1400222 KIMLEY-HORN AND ASSOCIATES, INC. PHONE: 972-770-1300 FAX: 972-770-1300 TEXAS REGISTERED PROFESSIONAL ENGINEER F-268
		REVISIONS NO. DATE BY

